HUFFMAN INDUSTRIES - DETAIL CENTER

3215 EAST BROAD STREET

DATE


REVISIONS

HECTURE DEANNING INTERIORS
ALLAS PKWY. SUITE 2900 DALLAS, TX 972-248-2486 FAX 972-248-1557

| C-1

SHEET | OF 7

SCALE: 1/4" = 1'-0"

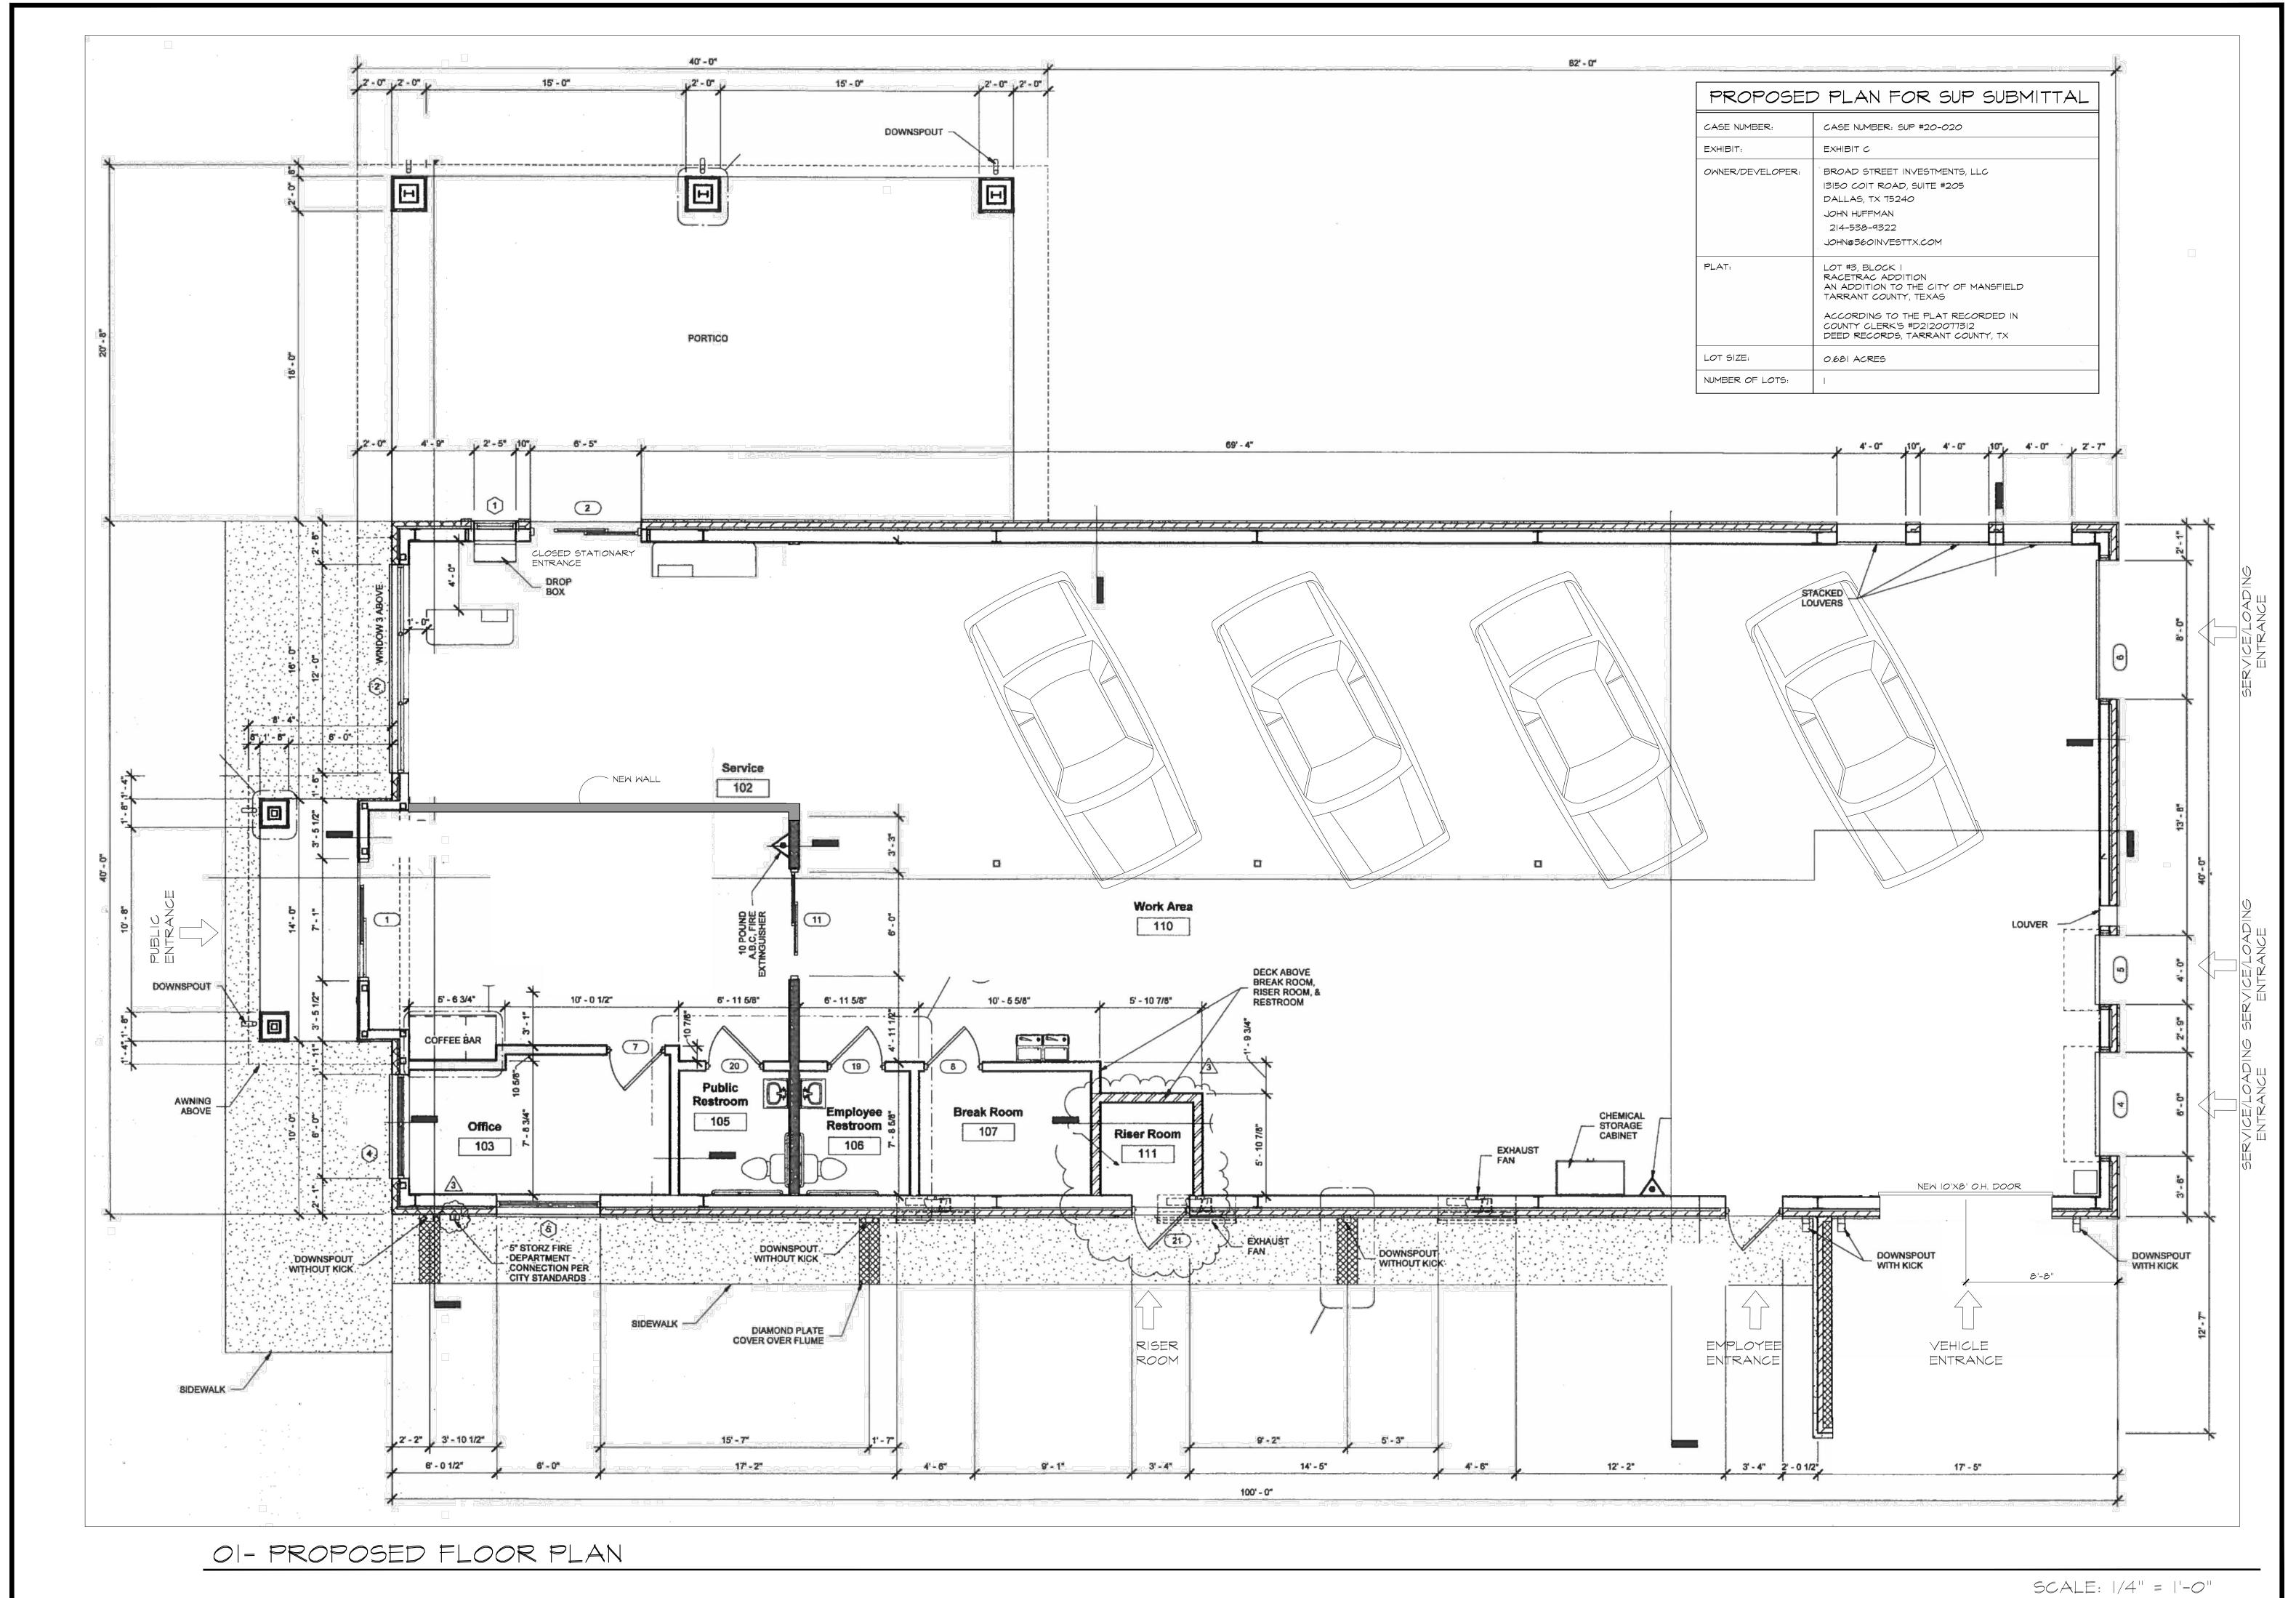

HUFFMAN INDUSTRIES - DETAIL CENTER

3215 EAST BROAD STREET

MANSFIELD, TX

REVISIONS

RCHITECTURE BLANNING BY INTERIORS
SO DALLAS PKWY. SUITE 2900 DALLAS, TX 972-248-2486 FAX 972-248-1557

C-2









SUP#20-020 EXHIBIT C MATERIAL PERCENTAGES

	Fenestration % of	Wall Area % of	Masonry % of Net	Brick % of Net	Stone % of Net	Wood % of Net
	Gross Area	Gross Area	Wall Area	Wall Area	Wall Area	Wall Area
NorthElevation	18.0%	82.0%	100.0%	74.0%	16.0%	0.0%
South Elevation	28.0%	72.0%	66.0%	0.0%	66.0%	33.0%
East Elevation	9.0%	36.8%	100.0%	74.0%	16.0%	0.0%
West Elevation	20.0%	80.0%	100.0%	74.0%	16.0%	0.0%
TOTAL	18.8%	67.7%	91.5%	55.5%	28.5%	8.3%