



NO.	LATIN NAME	SIZE	HT.	SPACING
15 VITEX	VITEX AGNUS-CASTUS	3" CAL	7'	AS SHOWN
10 WASHINGTON PALM	WASHINGTONIA ROBUSTA	3" CAL	20'	AS SHOWN
5 CRAPE MYRTLES	LAGERSTROEMIA INDICA	15 GAL	10'	AS SHOWN
11 ROSEBUSH	ROSA	3 GAL	30"	AS SHOWN
176 DWARF YAUPON HOLLY	ILEX VOMITORIA (NANA)	3 GAL	—	3' O.C.
20 ELAEAGNUS	SAME	7 GAL	4'	AS SHOWN
1 CLEYERA	CLEYERA JAPONICA	5 GAL	2'	AS SHOWN

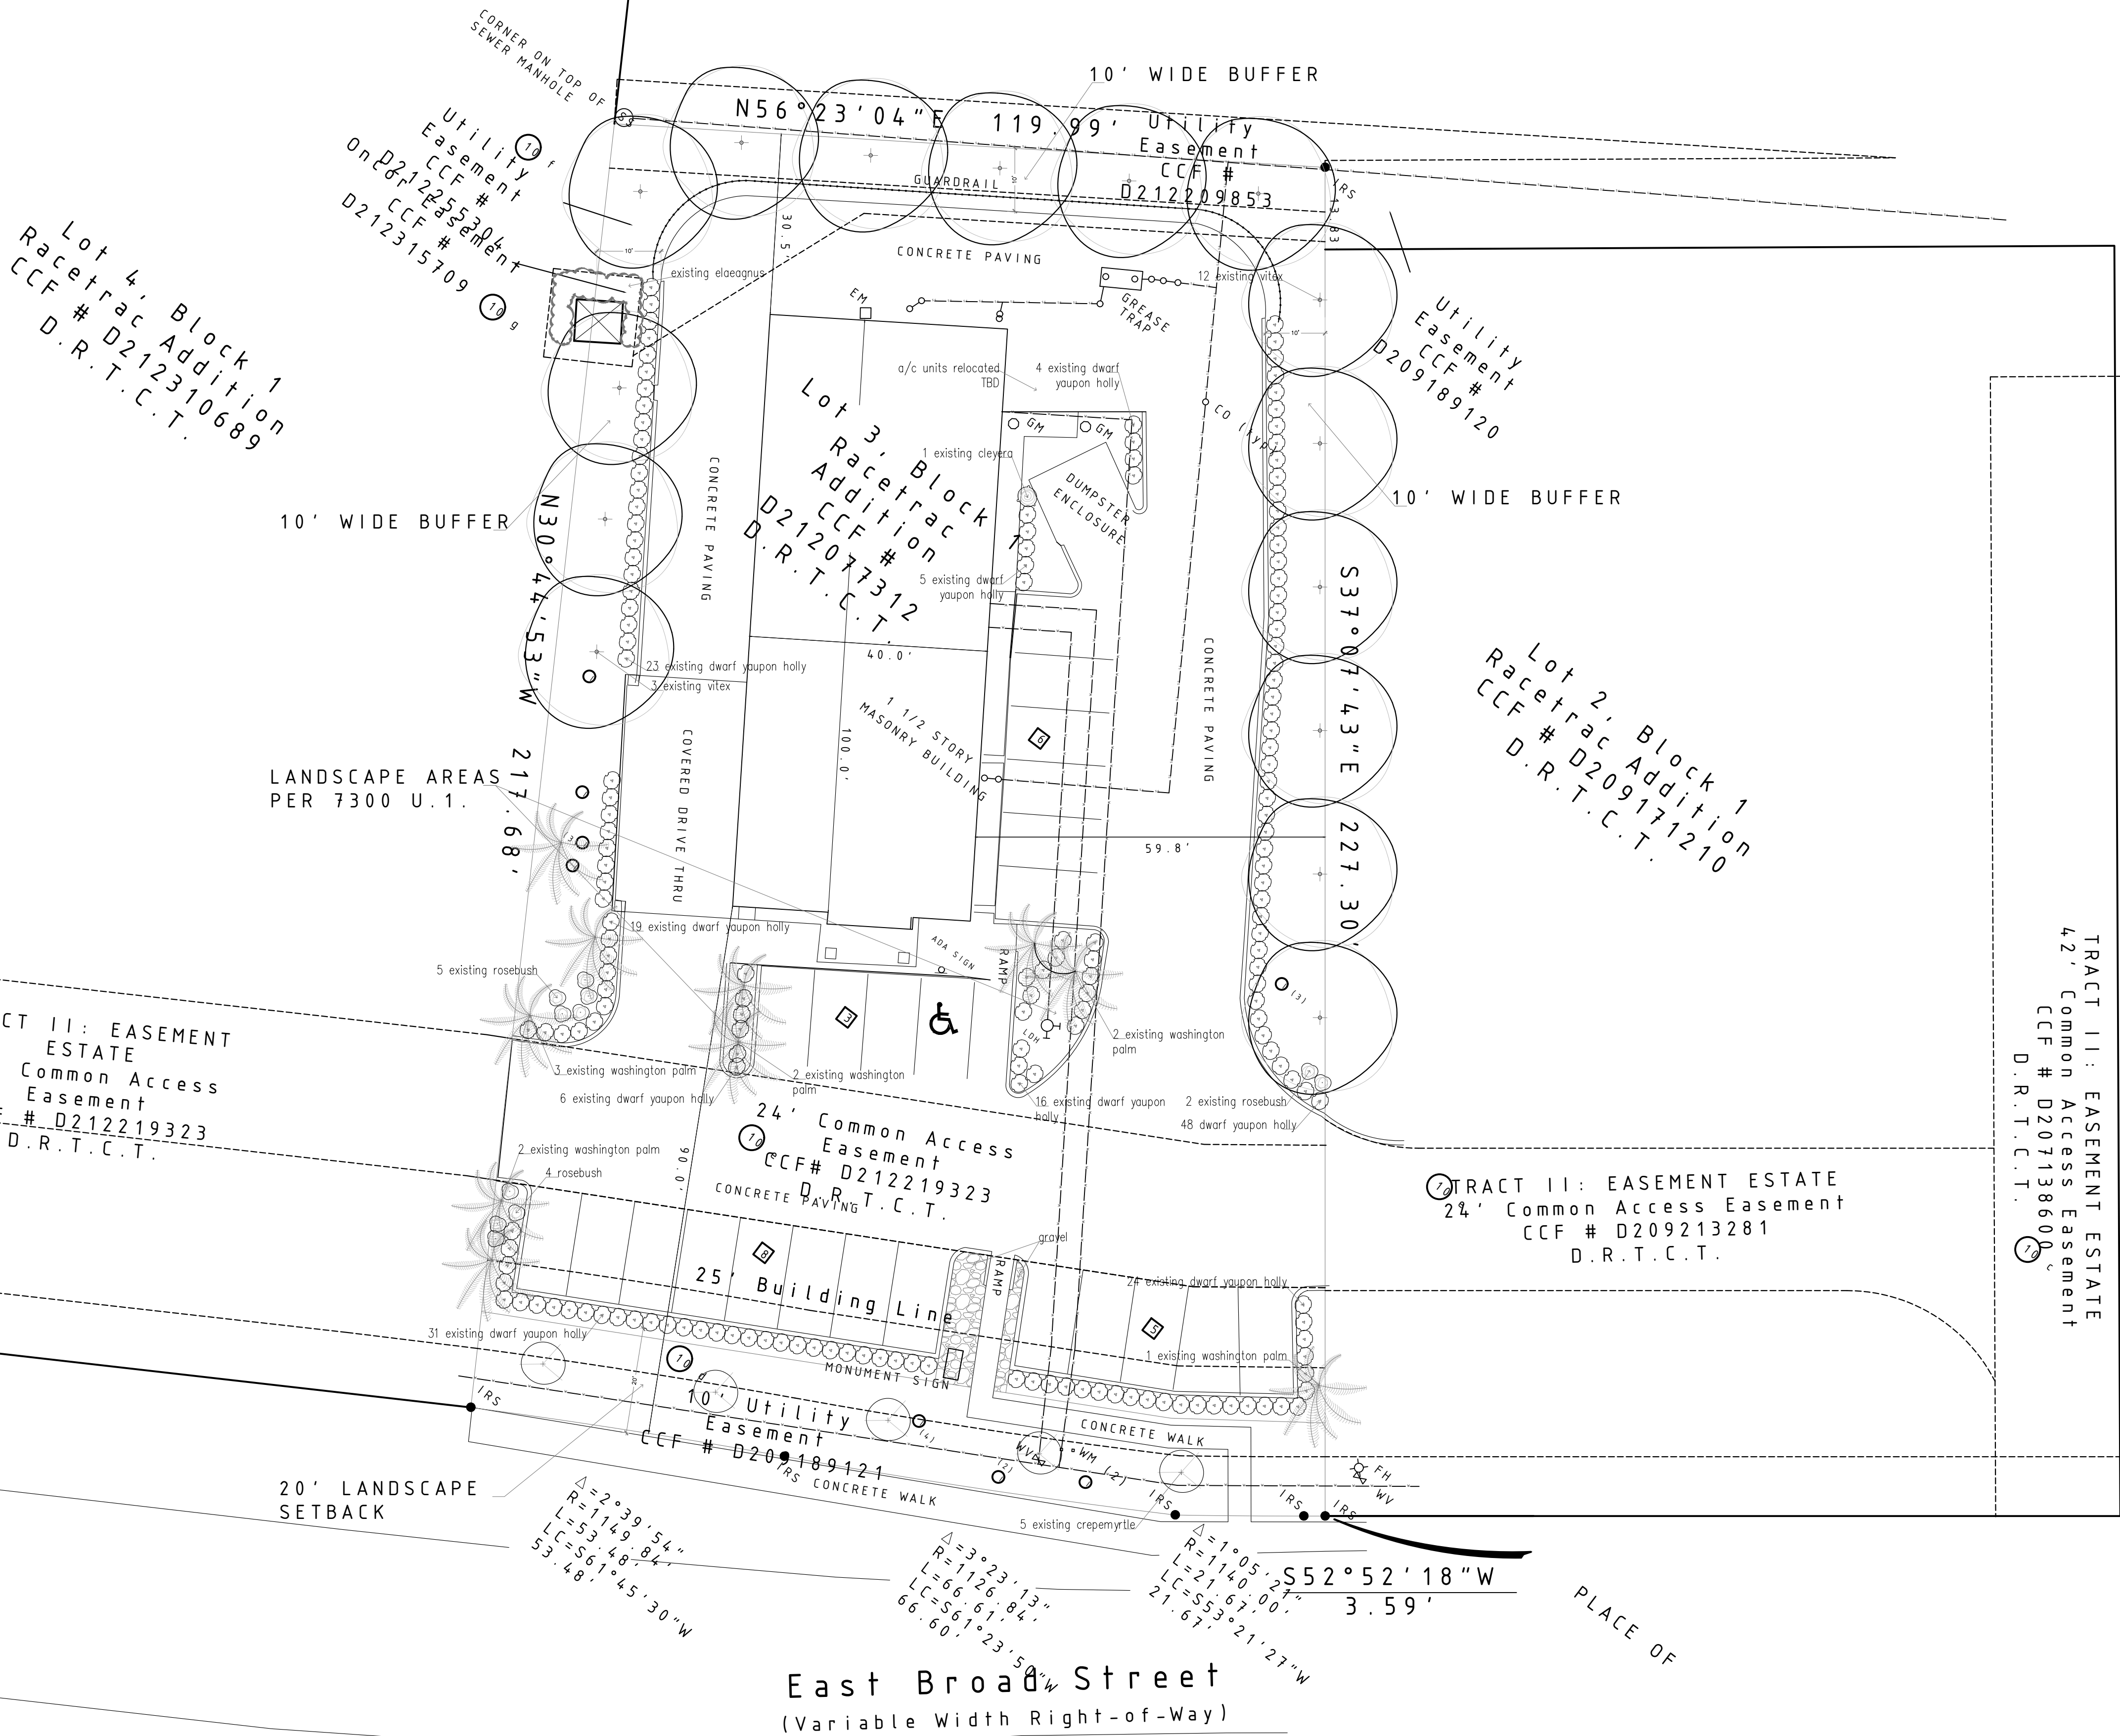

Huffman Project
3215 East Broad Street
Mansfield, TX

Date: 3-Dec-20
Revisions:

Scale: 1/16" = 1'-0"

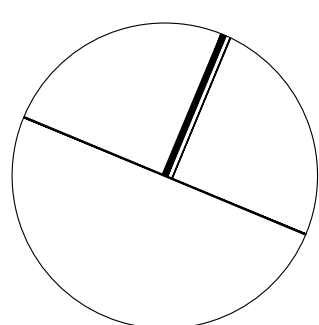

David Rolston
Registered Landscape Architects

5607 Dyer Street
Dallas, TX 75206

214.354.5383
www.dallasgardens.com