


BUILDING TOTAL: MATERIAL / FENESTRATION PERCENTAGES	
WALLS	
BRICK	74.6%
BRICK - FIELD 01	58.6%
BRICK - FIELD 02	11.2%
BRICK - FIELD 03	4.8%
CEMENTITIOUS PANEL	19.1%
SIDING	6.3%
GLASS/WINDOW/DOOR	26.8%

MATERIAL LEGEND

01.1	BRICK MASONRY VENEER - FIELD COLOR 01	04	PREFINISHED VINYL WINDOW SYSTEM	07	SPECIALTY WINDOW
01.2	BRICK MASONRY VENEER - FIELD COLOR 02	05.1	CEMENTITIOUS SIDING SYSTEM - FIELD COLOR 01	08	CAST STONE
01.3	BRICK MASONRY VENEER - FIELD COLOR 03	05.2	CEMENTITIOUS SIDING SYSTEM - FIELD COLOR 02	09	METAL RAILING SYSTEM
02.1	CEMENTITIOUS PANEL SYSTEM - FIELD COLOR 01	05.3	CEMENTITIOUS SIDING SYSTEM - FIELD COLOR 03	10	ASPHALT SHINGLE ROOFING SYSTEM
02.2	CEMENTITIOUS PANEL SYSTEM - FIELD COLOR 02	06.1	BRICK MASONRY BAND - FIELD COLOR 01	11	ALUMINIUM PARAPET COPING CAP
02.3	CEMENTITIOUS PANEL SYSTEM - FIELD COLOR 03	06.2	BRICK MASONRY BAND - FIELD COLOR 02	12	METAL CANOPY
03	PATIO DOOR UNIT	06.3	BRICK MASONRY BAND - FIELD COLOR 03	13	DOWNSPOUT
				14	RESIDENTIAL STEEL DOOR

KEY PLAN - BUILDING LEGEND

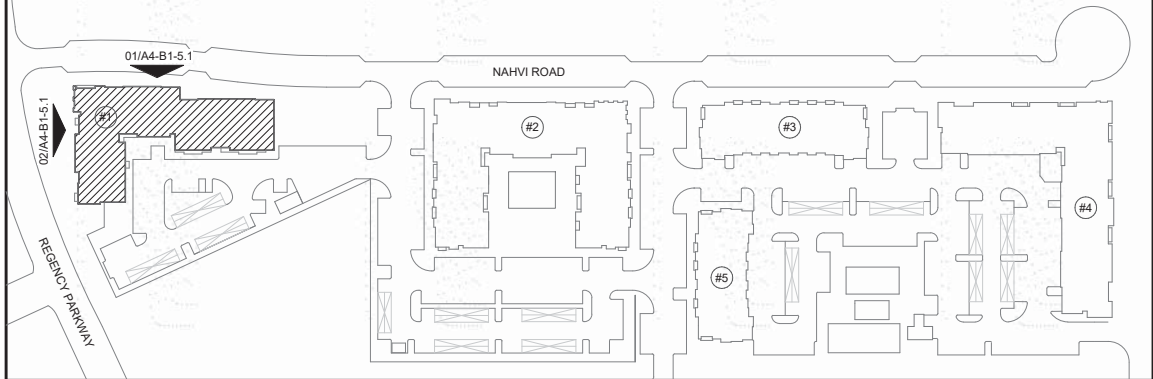

Notes:  
1) All roof mounted equipment shall be fully screened with parapet or guardrail height at a minimum of 12" higher than tallest equipment.



02 WEST ELEVATION  
SCALE: 3/32" = 1'-0"

MATERIAL / FENESTRATION PERCENTAGES	
WALLS	
BRICK	80.6%
BRICK - FIELD 01	50.4%
BRICK - FIELD 02	12.7%
BRICK - FIELD 03	17.5%
CEMENTITIOUS PANEL	19.4%
GLASS/WINDOW/DOOR	27.1%



01 NORTH ELEVATION  
SCALE: 3/32" = 1'-0"

MATERIAL / FENESTRATION PERCENTAGES	
WALLS	
BRICK	79.6%
BRICK - FIELD 01	49.4%
BRICK - FIELD 02	18.8%
BRICK - FIELD 03	11.5%
CEMENTITIOUS PANEL	20.4%
GLASS/WINDOW/DOOR	30.5%

CASE NUMBER \_SUP #21 - 001  
HENSLEY LAMKIN RACHEL, INC.  
14881 QUORUM DR#550  
DALLAS, TX 75254  
CONTACT PERSON - JUAN TORRES  
(sr. proj manager)  
EMAIL - juan@hlrinc.net



HENSLEY LAMKIN RACHEL, INC.  
DALLAS • HOUSTON • SEATTLE  
WWW.HLRINC.NET  
PH: 972.726.9400

Revisions

BRUCE W. RACHEL, AIA  
TX LICENCE NO. 14373  
PRELIMINARY DRAWING  
NOT FOR CONSTRUCTION  
NOT FOR GOVERNMENTAL REVIEW

(C) 2020 HENSLEY LAMKIN RACHEL, INC.  
DOCUMENTS AS INSTRUMENTS OF SERVICE  
ARE GIVEN IN CONFIDENCE AND REMAIN  
THE PROPERTY OF HENSLEY LAMKIN  
RACHEL, INC. THIS DOCUMENT AND THE  
INFORMATION CONTAINED HEREIN MAY NOT  
BE DUPLICATED, USED, OR DISCLOSED  
WITHOUT WRITTEN CONSENT OF HENSLEY  
LAMKIN RACHEL, INC.

Project Title:  
**NAHVI ROAD**  
EXHIBIT C  
MANSFIELD, TX.



Project ID: #20410  
Sheet No.




BUILDING TOTAL: MATERIAL / FENESTRATION PERCENTAGES	
WALLS	
BRICK	74.6%
BRICK - FIELD 01	58.6%
BRICK - FIELD 02	11.2%
BRICK - FIELD 03	4.8%
CEMENTITIOUS PANEL	19.1%
SIDING	6.3%
GLASS/WINDOW/DOOR	26.8%

MATERIAL LEGEND

01.1	BRICK MASONRY VENEER - FIELD COLOR 01	04	PREFINISHED VINYL WINDOW SYSTEM	07	SPECIALTY WINDOW
01.2	BRICK MASONRY VENEER - FIELD COLOR 02	05.1	CEMENTITIOUS SIDING SYSTEM - FIELD COLOR 01	08	CAST STONE
01.3	BRICK MASONRY VENEER - FIELD COLOR 03	05.2	CEMENTITIOUS SIDING SYSTEM - FIELD COLOR 02	09	METAL RAILING SYSTEM
02.1	CEMENTITIOUS PANEL SYSTEM - FIELD COLOR 01	05.3	CEMENTITIOUS SIDING SYSTEM - FIELD COLOR 03	10	ASPHALT SHINGLE ROOFING SYSTEM
02.2	CEMENTITIOUS PANEL SYSTEM - FIELD COLOR 02	06.1	BRICK MASONRY BAND - FIELD COLOR 01	11	ALUMINIUM PARAPET COPING CAP
02.3	CEMENTITIOUS PANEL SYSTEM - FIELD COLOR 03	06.2	BRICK MASONRY BAND - FIELD COLOR 02	12	METAL CANOPY
03	PATIO DOOR UNIT	06.3	BRICK MASONRY BAND - FIELD COLOR 03	13	DOWNSPOUT
				14	RESIDENTIAL STEEL DOOR

KEY PLAN - BUILDING LEGEND

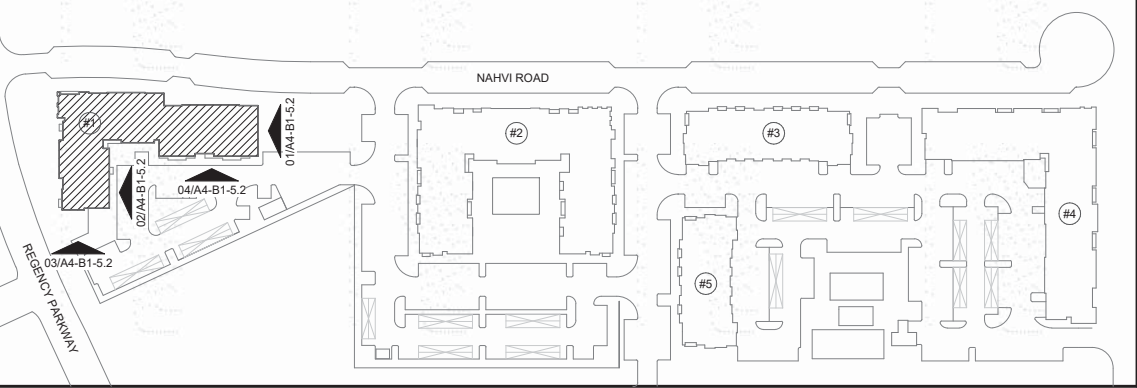

Notes:  
1) All roof mounted equipment shall be fully screened with parapet or guardrail height at a minimum of 12" higher than tallest equipment.



04 SOUTH ELEVATION 02  
SCALE: 3/32" = 1'-0"

MATERIAL / FENESTRATION PERCENTAGES	
WALLS	
BRICK	41.0%
BRICK - FIELD 01	41.0%
BRICK - FIELD 02	0%
BRICK - FIELD 03	0%
CEMENTITIOUS PANEL	33.1%
SIDING	25.9%
GLASS/WINDOW/DOOR	31.3%



3 SOUTH ELEVATION 01  
SCALE: 3/32" = 1'-0"

MATERIAL / FENESTRATION PERCENTAGES	
WALLS	
BRICK	95.0%
BRICK - FIELD 01	95.0%
BRICK - FIELD 02	0%
BRICK - FIELD 03	0%
CEMENTITIOUS PANEL	5.0%
SIDING	0%
GLASS/WINDOW/DOOR	14.3%



02 EAST ELEVATION 01  
SCALE: 3/32" = 1'-0"

MATERIAL / FENESTRATION PERCENTAGES	
WALLS	
BRICK	73.5%
BRICK - FIELD 01	73.5%
BRICK - FIELD 02	0%
BRICK - FIELD 03	0%
CEMENTITIOUS PANEL	14.4%
SIDING	12.1%
GLASS/WINDOW/DOOR	27.1%



01 EAST ELEVATION 02  
SCALE: 3/32" = 1'-0"

MATERIAL / FENESTRATION PERCENTAGES	
WALLS	
BRICK	77.9%
BRICK - FIELD 01	42.0%
BRICK - FIELD 02	35.9%
BRICK - FIELD 03	0%
CEMENTITIOUS PANEL	22.1%
SIDING	0%
GLASS/WINDOW/DOOR	11.1%

CASE NUMBER\_SUP #21 - 001  
HENSLEY LAMKIN RACHEL, INC.  
14881 QUORUM DR#550  
DALLAS, TX 75254  
CONTACT PERSON - JUAN TORRES  
(sr. proj manager)  
EMAIL - juan@hlrinc.net

Revisions



BUILDING TOTAL: MATERIAL / FENESTRATION PERCENTAGES	
WALLS	
BRICK	62.39%
BRICK - FIELD 01	47.99%
BRICK - FIELD 02	8.80%
BRICK - FIELD 03	5.60%
CEMENTITIOUS PANEL	37.61%
SIDING	0
GLASS/WINDOW/DOOR	25.16%

MATERIAL LEGEND

- 01.1

BRICK MASONRY VENEER -  
FIELD COLOR 01
- 01.2

BRICK MASONRY VENEER -  
FIELD COLOR 02
- 01.3

BRICK MASONRY VENEER -  
FIELD COLOR 03
- 02.1

CEMENTITIOUS PANEL  
SYSTEM - FIELD COLOR 01
- 02.2

CEMENTITIOUS PANEL  
SYSTEM - FIELD COLOR 02
- 02.3

CEMENTITIOUS PANEL  
SYSTEM - FIELD COLOR 03
- 03

PATIO DOOR UNIT
- 04

PREFINISHED VINYL  
WINDOW SYSTEM
- 05.1

CEMENTITIOUS SIDING  
SYSTEM - FIELD COLOR 01
- 05.2

CEMENTITIOUS SIDING  
SYSTEM - FIELD COLOR 02
- 05.3

CEMENTITIOUS SIDING  
SYSTEM - FIELD COLOR 03
- 06.1

BRICK MASONRY BAND -  
FIELD COLOR 01
- 06.2

BRICK MASONRY BAND -  
FIELD COLOR 02
- 06.3

BRICK MASONRY BAND -  
FIELD COLOR 03
- 07

SPECIALTY WINDOW
- 08

CAST STONE
- 09

METAL RAILING SYSTEM
- 10

ASPHALT SHINGLE ROOFING  
SYSTEM
- 11


ALUMINIUM PARAPET  
COPING CAP
- 12

METAL CANOPY
- 13

DOWNSPOUT
- 14

RESIDENTIAL STEEL DOOR

KEY PLAN - BUILDING LEGEND

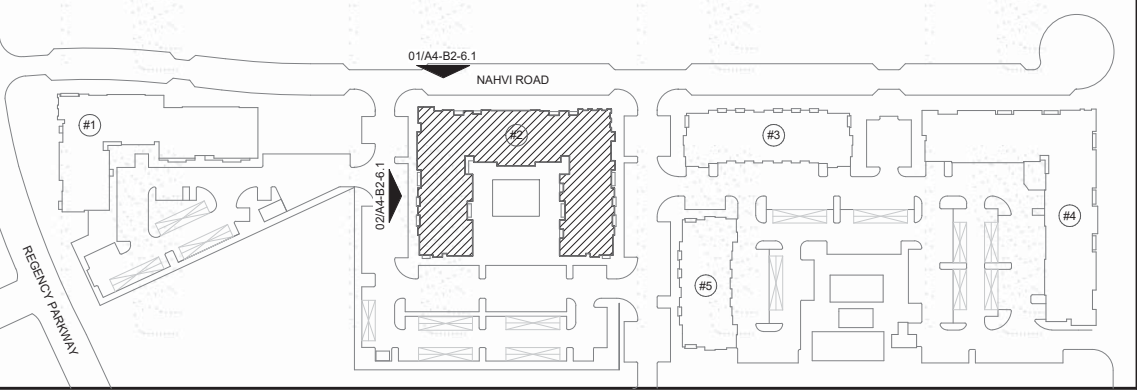

Notes:  
1) All roof mounted equipment shall be fully screened with parapet or guardrail height at a minimum of 12" higher than tallest equipment.



02 WEST ELEVATION 01  
SCALE: 3/32" = 1'-0"

MATERIAL / FENESTRATION PERCENTAGES	
WALLS	
BRICK	81.0%
BRICK - FIELD 01	55.5%
BRICK - FIELD 02	16.3%
BRICK - FIELD 03	9.2%
CEMENTITIOUS PANEL	19.0%
GLASS/WINDOW/DOOR	25.8%



01 NORTH ELEVATION  
SCALE: 3/32" = 1'-0"

MATERIAL / FENESTRATION PERCENTAGES	
WALLS	
BRICK	83.0%
BRICK - FIELD 01	45.7%
BRICK - FIELD 02	17.6%
BRICK - FIELD 03	19.7%
CEMENTITIOUS PANEL	17.0%
GLASS/WINDOW/DOOR	22.7%

0 3 6 9 12 15  
CASE NUMBER\_SUP #21 - 001  
HENSLEY LAMKIN RACHEL, INC.  
14881 QUORUM DR#550  
DALLAS, TX 75254  
CONTACT PERSON - JUAN TORRES  
(sr. proj. manager)  
EMAIL - juan@hlrinc.net

Revisions



BUILDING TOTAL: MATERIAL / FENESTRATION PERCENTAGES	
WALLS	
BRICK	62.39%
BRICK - FIELD 01	47.99%
BRICK - FIELD 02	8.80%
BRICK - FIELD 03	5.60%
CEMENTITIOUS PANEL SIDING	37.61%
GLASS/WINDOW/DOOR	25.16%

MATERIAL LEGEND

- 01.1

BRICK MASONRY VENEER - FIELD COLOR 01
- 01.2

BRICK MASONRY VENEER - FIELD COLOR 02
- 01.3

BRICK MASONRY VENEER - FIELD COLOR 03
- 02.1

CEMENTITIOUS PANEL SYSTEM - FIELD COLOR 01
- 02.2

CEMENTITIOUS PANEL SYSTEM - FIELD COLOR 02
- 02.3

CEMENTITIOUS PANEL SYSTEM - FIELD COLOR 03
- 03

PATIO DOOR UNIT
- 04

PREFINISHED VINYL WINDOW SYSTEM
- 05.1

CEMENTITIOUS SIDING SYSTEM - FIELD COLOR 01
- 05.2

CEMENTITIOUS SIDING SYSTEM - FIELD COLOR 02
- 05.3

CEMENTITIOUS SIDING SYSTEM - FIELD COLOR 03
- 06.1

BRICK MASONRY BAND - FIELD COLOR 01
- 06.2

BRICK MASONRY BAND - FIELD COLOR 02
- 06.3

BRICK MASONRY BAND - FIELD COLOR 03
- 07

SPECIALTY WINDOW
- 08

CAST STONE
- 09

METAL RAILING SYSTEM
- 10

ASPHALT SHINGLE ROOFING SYSTEM
- 11


ALUMINIUM PARAPET COPING CAP
- 12

METAL CANOPY
- 13

DOWNSPOUT
- 14

RESIDENTIAL STEEL DOOR

KEY PLAN - BUILDING LEGEND

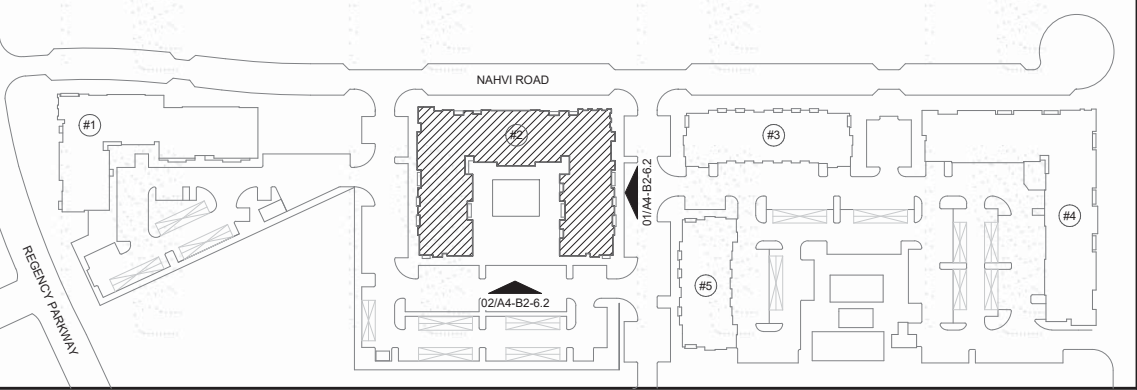


Notes:  
1) All roof mounted equipment shall be fully screened with parapet or guardrail height at a minimum of 12" higher than tallest equipment.



2 SOUTH ELEVATION 03  
SCALE: 3/32" = 1'-0"

MATERIAL / FENESTRATION PERCENTAGES	
WALLS	
BRICK	61.64%
BRICK - FIELD 01	47.81%
BRICK - FIELD 02	13.83%
BRICK - FIELD 03	0
CEMENTITIOUS PANEL	38.36%
GLASS/WINDOW/DOOR	14.59%

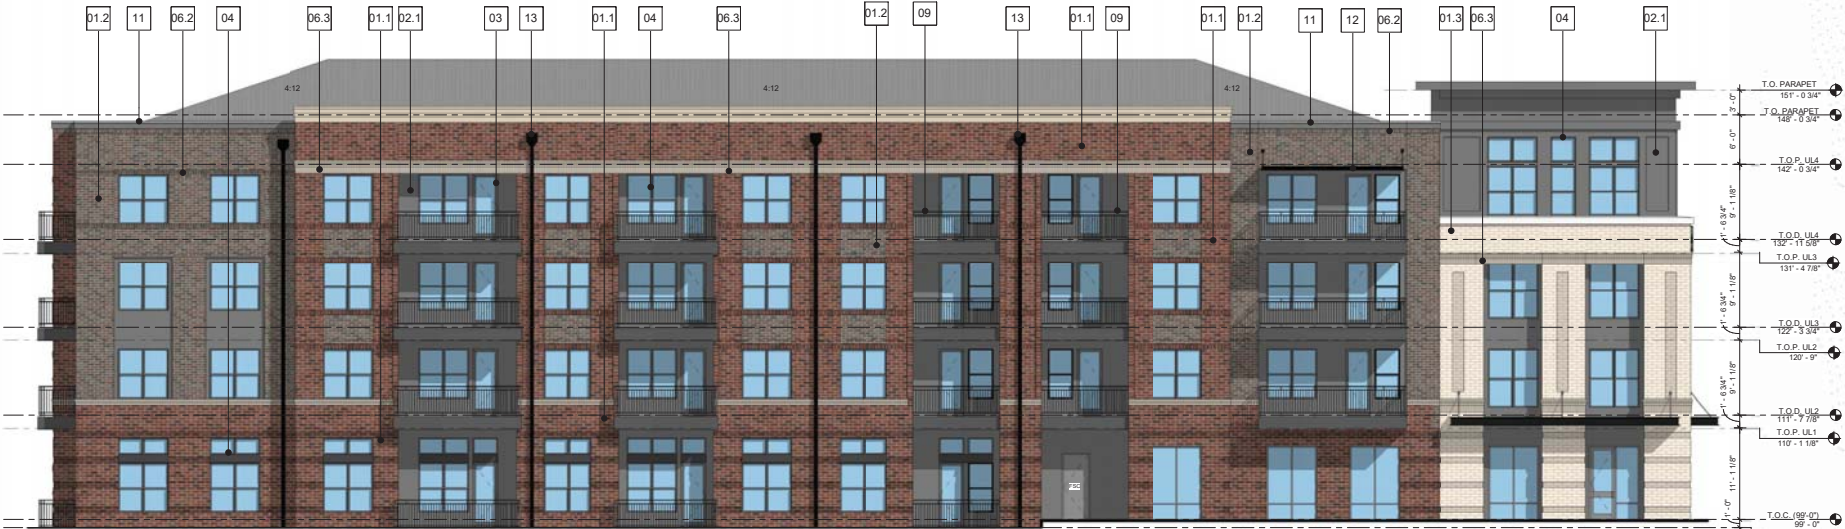

01 EAST ELEVATION 03  
SCALE: 3/32" = 1'-0"

MATERIAL / FENESTRATION PERCENTAGES	
WALLS	
BRICK	78.0%
BRICK - FIELD 01	53.8%
BRICK - FIELD 02	13.9%
BRICK - FIELD 03	10.3%
CEMENTITIOUS PANEL	22.0%
GLASS/WINDOW/DOOR	27.0%

CASE NUMBER \_SUP #21 - 001  
HENSLEY LAMKIN RACHEL, INC.  
14881 QUORUM DR#550  
DALLAS, TX-75254  
CONTACT PERSON - JUAN TORRES  
(sr. proj. manager)  
EMAIL - juan@hlrinc.net

Revisions



MATERIAL LEGEND

- 01.1

BRICK MASONRY VENEER -  
FIELD COLOR 01
- 01.2

BRICK MASONRY VENEER -  
FIELD COLOR 02
- 01.3

BRICK MASONRY VENEER -  
FIELD COLOR 03
- 02.1

CEMENTITIOUS PANEL  
SYSTEM - FIELD COLOR 01
- 02.2

CEMENTITIOUS PANEL  
SYSTEM - FIELD COLOR 02
- 02.3

CEMENTITIOUS PANEL  
SYSTEM - FIELD COLOR 03
- 03

PATIO DOOR UNIT
- 04

PREFINISHED VINYL  
WINDOW SYSTEM
- 05.1

CEMENTITIOUS SIDING  
SYSTEM - FIELD COLOR 01
- 05.2

CEMENTITIOUS SIDING  
SYSTEM - FIELD COLOR 02
- 05.3

CEMENTITIOUS SIDING  
SYSTEM - FIELD COLOR 03
- 06.1

BRICK MASONRY BAND -  
FIELD COLOR 01
- 06.2

BRICK MASONRY BAND -  
FIELD COLOR 02
- 06.3

BRICK MASONRY BAND -  
FIELD COLOR 03
- 07

SPECIALTY WINDOW
- 08

CAST STONE
- 09

METAL RAILING SYSTEM
- 10

ASPHALT SHINGLE ROOFING  
SYSTEM
- 11


ALUMINIUM PARAPET  
COPING CAP
- 12

METAL CANOPY
- 13

DOWNSPOUT
- 14

RESIDENTIAL STEEL DOOR

KEY PLAN - BUILDING LEGEND

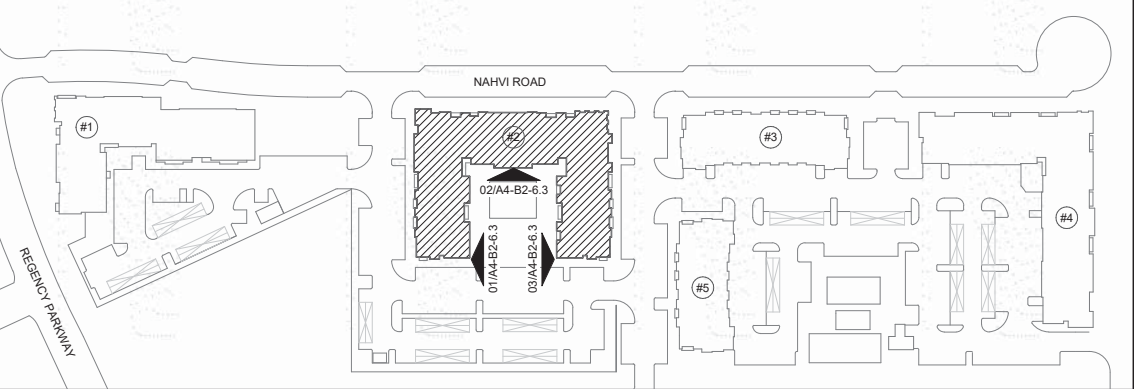

Notes:  
1) All roof mounted equipment shall be fully screened with parapet or guardrail height at a minimum of 12" higher than tallest equipment.



03 WEST ELEVATION 03  
SCALE: 3/32" = 1'-0"

MATERIAL / FENESTRATION PERCENTAGES	
WALLS	
BRICK	51.86%
BRICK - FIELD 01	51.86%
BRICK - FIELD 02	0
BRICK - FIELD 03	0
CEMENTITIOUS PANEL	48.14%
GLASS/WINDOW/DOOR	
	27.37%



02 SOUTH ELEVATION 02  
SCALE: 3/32" = 1'-0"

MATERIAL / FENESTRATION PERCENTAGES	
WALLS	
BRICK	29.35%
BRICK - FIELD 01	29.35%
BRICK - FIELD 02	0
BRICK - FIELD 03	0
CEMENTITIOUS PANEL	70.65%
GLASS/WINDOW/DOOR	
	31.32%



01 EAST ELEVATION 01  
SCALE: 3/32" = 1'-0"

MATERIAL / FENESTRATION PERCENTAGES	
WALLS	
BRICK	51.86%
BRICK - FIELD 01	51.86%
BRICK - FIELD 02	0
BRICK - FIELD 03	0
CEMENTITIOUS PANEL	48.14%
GLASS/WINDOW/DOOR	
	27.37%


CASE NUMBER \_SUP #21 - 001  
HENSLEY LAMKIN RACHEL, INC.  
14881 QUORUM DR#550  
DALLAS, TX 75254  
CONTACT PERSON - JUAN TORRES  
(sr. proj manager)  
EMAIL - juan@hlrinc.net



MATERIAL LEGEND

01.1	BRICK MASONRY VENEER - FIELD COLOR 01	04	PREFINISHED VINYL WINDOW SYSTEM	07	SPECIALTY WINDOW
01.2	BRICK MASONRY VENEER - FIELD COLOR 02	05.1	CEMENTITIOUS SIDING SYSTEM - FIELD COLOR 01	08	CAST STONE
01.3	BRICK MASONRY VENEER - FIELD COLOR 03	05.2	CEMENTITIOUS SIDING SYSTEM - FIELD COLOR 02	09	METAL RAILING SYSTEM
02.1	CEMENTITIOUS PANEL SYSTEM - FIELD COLOR 01	05.3	CEMENTITIOUS SIDING SYSTEM - FIELD COLOR 03	10	ASPHALT SHINGLE ROOFING SYSTEM
02.2	CEMENTITIOUS PANEL SYSTEM - FIELD COLOR 02	06.1	BRICK MASONRY BAND - FIELD COLOR 01	11	ALUMINIUM PARAPET COPING CAP
02.3	CEMENTITIOUS PANEL SYSTEM - FIELD COLOR 03	06.2	BRICK MASONRY BAND - FIELD COLOR 02	12	METAL CANOPY
03	PATIO DOOR UNIT	06.3	BRICK MASONRY BAND - FIELD COLOR 03	13	DOWNSPOUT
				14	RESIDENTIAL STEEL DOOR

KEY PLAN - BUILDING LEGEND

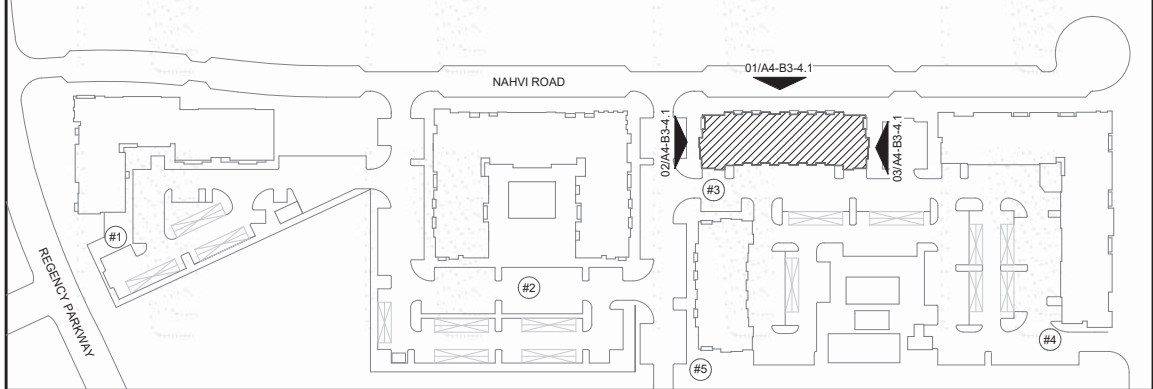

Notes:  
1) All roof mounted equipment shall be fully screened with parapet or guardrail height at a minimum of 12" higher than tallest equipment.

BUILDING TOTAL: MATERIAL / FENESTRATION PERCENTAGES	
WALLS	
BRICK	65.4%
BRICK - FIELD 01	51.7%
BRICK - FIELD 02	13.7%
CEMENTITIOUS PANEL	15.9%
SIDING	18.7%
GLASS/WINDOW/DOOR	22.5%



03 EAST ELEVATION  
SCALE: 3/32" = 1'-0"

MATERIAL / FENESTRATION PERCENTAGES	
WALLS	
BRICK	65.5%
BRICK - FIELD 01	55.1%
BRICK - FIELD 02	10.4%
CEMENTITIOUS PANEL	8.3%
SIDING	26.2%
GLASS/WINDOW/DOOR	22.5%



02 WEST ELEVATION  
SCALE: 3/32" = 1'-0"

MATERIAL / FENESTRATION PERCENTAGES	
WALLS	
BRICK	84.5%
BRICK - FIELD 01	53.8%
BRICK - FIELD 02	30.7%
CEMENTITIOUS PANEL	8.6%
SIDING	6.9%
GLASS/WINDOW/DOOR	22.8%



01 NORTH ELEVATION  
SCALE: 3/32" = 1'-0"

MATERIAL / FENESTRATION PERCENTAGES	
WALLS	
BRICK	77.2%
BRICK - FIELD 01	69.7%
BRICK - FIELD 02	7.4%
CEMENTITIOUS PANEL	22.8%
SIDING	0.0%
GLASS/WINDOW/DOOR	24.7%


0 3' 5' 10' 15'

CASE NUMBER \_SUP #21 - 001  
HENSLEY LAMKIN RACHEL, INC.  
14881 QUORUM DR#550  
DALLAS, TX 75254  
CONTACT PERSON - JUAN TORRES  
(sr. proj manager)  
EMAIL - [juan@hlrinc.net](mailto:juan@hlrinc.net)

MATERIAL LEGEND

01.1	BRICK MASONRY VENEER - FIELD COLOR 01	04	PREFINISHED VINYL WINDOW SYSTEM	07	SPECIALTY WINDOW
01.2	BRICK MASONRY VENEER - FIELD COLOR 02	05.1	CEMENTITIOUS SIDING SYSTEM - FIELD COLOR 01	08	CAST STONE
01.3	BRICK MASONRY VENEER - FIELD COLOR 03	05.2	CEMENTITIOUS SIDING SYSTEM - FIELD COLOR 02	09	METAL RAILING SYSTEM
02.1	CEMENTITIOUS PANEL SYSTEM - FIELD COLOR 01	05.3	CEMENTITIOUS SIDING SYSTEM - FIELD COLOR 03	10	ASPHALT SHINGLE ROOFING SYSTEM
02.2	CEMENTITIOUS PANEL SYSTEM - FIELD COLOR 02	06.1	BRICK MASONRY BAND - FIELD COLOR 01	11	ALUMINIUM PARAPET COPING CAP
02.3	CEMENTITIOUS PANEL SYSTEM - FIELD COLOR 03	06.2	BRICK MASONRY BAND - FIELD COLOR 02	12	METAL CANOPY
03	PATIO DOOR UNIT	06.3	BRICK MASONRY BAND - FIELD COLOR 03	13	DOWNSPOUT
				14	RESIDENTIAL STEEL DOOR

KEY PLAN - BUILDING LEGEND

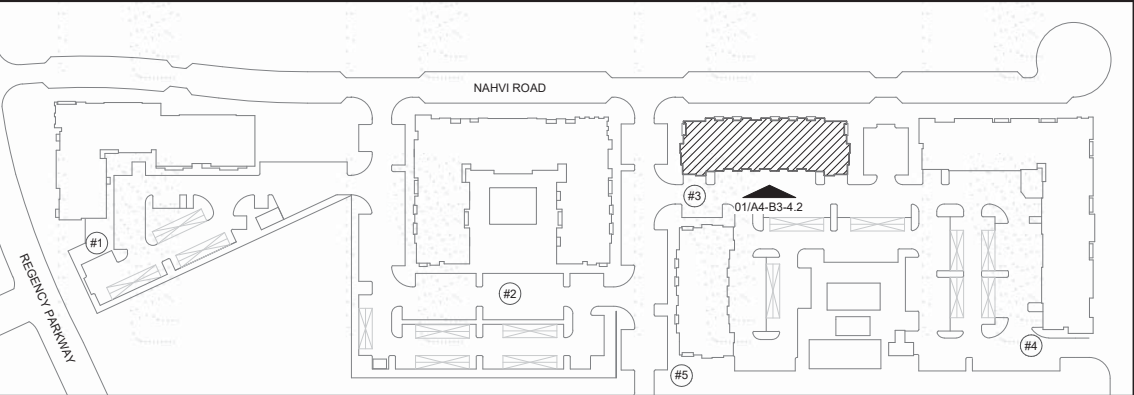

Notes:  
1) All roof mounted equipment shall be fully screened with parapet or guardrail height at a minimum of 12" higher than tallest equipment.

BUILDING TOTAL: MATERIAL / FENESTRATION PERCENTAGES	
WALLS	
BRICK	65.4%
BRICK - FIELD 01	51.7%
BRICK - FIELD 02	13.7%
CEMENTITIOUS PANEL	15.9%
SIDING	18.7%
GLASS/WINDOW/DOOR	
	22.5%



01 South elevation  
SCALE: 3/32" = 1'-0"

MATERIAL / FENESTRATION PERCENTAGES	
WALLS	
BRICK	34.6%
BRICK - FIELD 01	28.2%
BRICK - FIELD 02	6.4%
CEMENTITIOUS PANEL	23.9%
SIDING	41.5%
GLASS/WINDOW/DOOR	
	19.7%



CASE NUMBER \_SUP #21 - 001  
HENSLEY LAMKIN RACHEL, INC.  
14881 QUORUM DR#550  
DALLAS, TX-75254  
CONTACT PERSON - JUAN TORRES  
(sr. proj manager)  
EMAIL - [juan@hlrinc.net](mailto:juan@hlrinc.net)



HENSLEY LAMKIN RACHEL, INC.

DALLAS • HOUSTON • SEATTLE

[WWW.HLRINC.NET](http://WWW.HLRINC.NET)

PH: 972.726.9400

Revisions

BRUCE W. RACHEL, AIA  
TX LICENCE NO. 14373  
PRELIMINARY DRAWING  
NOT FOR CONSTRUCTION  
NOT FOR GOVERNMENTAL REVIEW

(© 2020 HENSLEY LAMKIN RACHEL, INC.  
DOCUMENTS AS INSTRUMENTS OF SERVICE  
ARE GIVEN IN CONFIDENCE AND REMAIN  
THE PROPERTY OF HENSLEY LAMKIN  
RACHEL, INC. THIS DOCUMENT AND THE  
INFORMATION CONTAINED HEREIN MAY NOT  
BE DUPLICATED, USED, OR DISCLOSED  
WITHOUT WRITTEN CONSENT OF HENSLEY  
LAMKIN RACHEL, INC.

Project Title:

NAHVI ROAD

EXHIBIT C

MANSFIELD, TX.



Project ID: #20410

Sheet No.

PAGE 7 OF 15



BUILDING TOTAL: MATERIAL / FENESTRATION PERCENTAGES	
WALLS	
BRICK	68.88%
BRICK - FIELD 01	47.11%
BRICK - FIELD 02	17.71%
BRICK - FIELD 03	4.06%
CEMENTITIOUS PANEL	14.97%
SIDING	16.13%
GLASS/WINDOW/DOOR	21.94%

Notes:  
1) All roof mounted equipment shall be fully screened with parapet or guardrail height at a minimum of 12" higher than tallest equipment.

MATERIAL LEGEND

- 01.1

BRICK MASONRY VENEER - FIELD COLOR 01
- 01.2

BRICK MASONRY VENEER - FIELD COLOR 02
- 01.3

BRICK MASONRY VENEER - FIELD COLOR 03
- 02.1

CEMENTITIOUS PANEL SYSTEM - FIELD COLOR 01
- 02.2

CEMENTITIOUS PANEL SYSTEM - FIELD COLOR 02
- 02.3

CEMENTITIOUS PANEL SYSTEM - FIELD COLOR 03
- 03

PATIO DOOR UNIT
- 04

PREFINISHED VINYL WINDOW SYSTEM
- 05.1

CEMENTITIOUS SIDING SYSTEM - FIELD COLOR 01
- 05.2

CEMENTITIOUS SIDING SYSTEM - FIELD COLOR 02
- 05.3

CEMENTITIOUS SIDING SYSTEM - FIELD COLOR 03
- 06.1

BRICK MASONRY BAND - FIELD COLOR 01
- 06.2

BRICK MASONRY BAND - FIELD COLOR 02
- 06.3

BRICK MASONRY BAND - FIELD COLOR 03
- 07

SPECIALTY WINDOW
- 08

CAST STONE
- 09

METAL RAILING SYSTEM
- 10

ASPHALT SHINGLE ROOFING SYSTEM
- 11


ALUMINIUM PARAPET COPING CAP
- 12

METAL CANOPY
- 13

DOWNSPOUT
- 14

RESIDENTIAL STEEL DOOR

KEY PLAN - BUILDING LEGEND

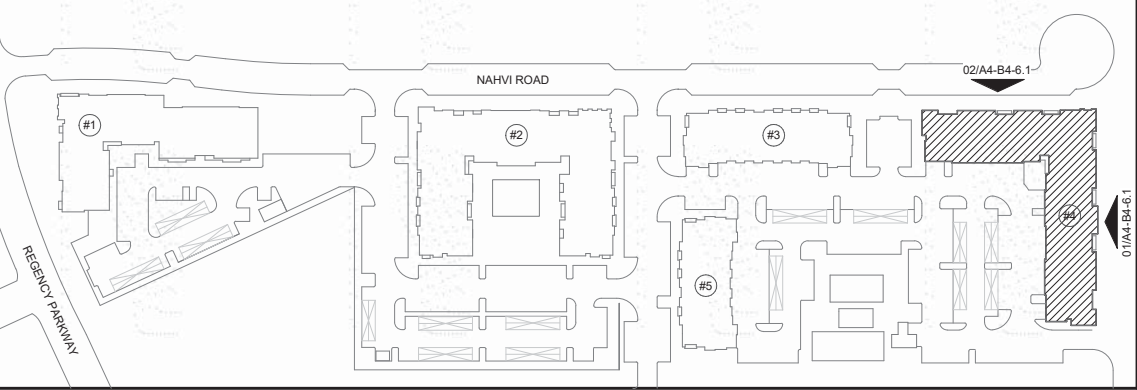

02 NORTH ELEVATION  
SCALE: 3/32" = 1'-0"

MATERIAL / FENESTRATION PERCENTAGES	
WALLS	
BRICK	98.0%
BRICK - FIELD 01	61.6%
BRICK - FIELD 02	18.1%
BRICK - FIELD 03	18.3%
CEMENTITIOUS PANEL	2.0%
GLASS/WINDOW/DOOR	24.4%



01 EAST ELEVATION  
SCALE: 3/32" = 1'-0"

MATERIAL / FENESTRATION PERCENTAGES	
WALLS	
BRICK	87.7%
BRICK - FIELD 01	63.5%
BRICK - FIELD 02	18.1%
BRICK - FIELD 03	6.1%
CEMENTITIOUS PANEL	12.3%
GLASS/WINDOW/DOOR	26.6%



CASE NUMBER \_SUP #21 - 001  
HENSLEY LAMKIN RACHEL, INC.  
14881 QUORUM DR#550  
DALLAS, TX 75254  
CONTACT PERSON - JUAN TORRES  
(sr. proj manager)  
EMAIL - [juan@hlrinc.net](mailto:juan@hlrinc.net)



BUILDING TOTAL: MATERIAL / FENESTRATION PERCENTAGES	
WALLS	
BRICK	68.88%
BRICK - FIELD 01	47.11%
BRICK - FIELD 02	17.71%
BRICK - FIELD 03	4.06%
CEMENTITIOUS PANEL SIDING	16.13%
GLASS/WINDOW/DOOR	21.94%

MATERIAL LEGEND

- 01.1

BRICK MASONRY VENEER - FIELD COLOR 01
- 01.2

BRICK MASONRY VENEER - FIELD COLOR 02
- 01.3

BRICK MASONRY VENEER - FIELD COLOR 03
- 02.1

CEMENTITIOUS PANEL SYSTEM - FIELD COLOR 01
- 02.2

CEMENTITIOUS PANEL SYSTEM - FIELD COLOR 02
- 02.3

CEMENTITIOUS PANEL SYSTEM - FIELD COLOR 03
- 03

PATIO DOOR UNIT
- 04

PREFINISHED VINYL WINDOW SYSTEM
- 05.1

CEMENTITIOUS SIDING SYSTEM - FIELD COLOR 01
- 05.2

CEMENTITIOUS SIDING SYSTEM - FIELD COLOR 02
- 05.3

CEMENTITIOUS SIDING SYSTEM - FIELD COLOR 03
- 06.1

BRICK MASONRY BAND - FIELD COLOR 01
- 06.2

BRICK MASONRY BAND - FIELD COLOR 02
- 06.3

BRICK MASONRY BAND - FIELD COLOR 03
- 07

SPECIALTY WINDOW
- 08

CAST STONE
- 09

METAL RAILING SYSTEM
- 10

ASPHALT SHINGLE ROOFING SYSTEM
- 11


ALUMINIUM PARAPET COPING CAP
- 12

METAL CANOPY
- 13

DOWNSPOUT
- 14

RESIDENTIAL STEEL DOOR

KEY PLAN - BUILDING LEGEND

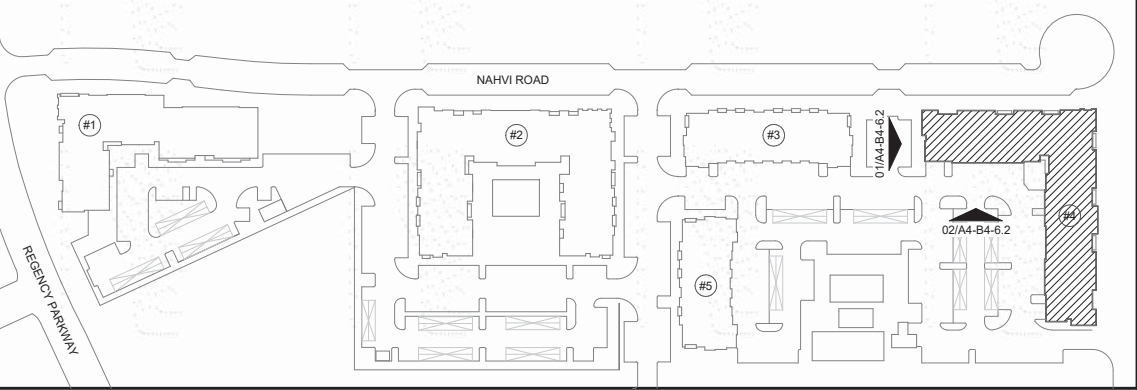

Notes:  
1) All roof mounted equipment shall be fully screened with parapet or guardrail height at a minimum of 12" higher than tallest equipment.



2 SOUTH ELEVATION-1  
SCALE: 3/32" = 1'-0"

MATERIAL / FENESTRATION PERCENTAGES	
WALLS	
BRICK	32.33%
BRICK - FIELD 01	26.40%
BRICK - FIELD 02	5.93%
BRICK - FIELD 03	0%
CEMENTITIOUS PANEL SIDING	20.79%
GLASS/WINDOW/DOOR	46.88%



1 WEST ELEVATION-1  
SCALE: 3/32" = 1'-0"

MATERIAL / FENESTRATION PERCENTAGES	
WALLS	
BRICK	82.94%
BRICK - FIELD 01	53.12%
BRICK - FIELD 02	29.82%
BRICK - FIELD 03	0%
CEMENTITIOUS PANEL SIDING	17.06%
GLASS/WINDOW/DOOR	14.52%



CASE NUMBER \_SUP #21 - 001  
HENSLEY LAMKIN RACHEL, INC.  
14881 QUORUM DR#550  
DALLAS, TX 75254  
CONTACT PERSON - JUAN TORRES  
(sr. proj manager)  
EMAIL - juan@hlrinc.net

HENSLEY LAMKIN RACHEL, INC.  
DALLAS • HOUSTON • SEATTLE  
WWW.HLRINC.NET  
PH: 972.726.9400

Revisions

BRUCE W. RACHEL, AIA  
TX LICENCE NO. 14373  
PRELIMINARY DRAWING  
NOT FOR CONSTRUCTION  
NOT FOR GOVERNMENTAL REVIEW

(© 2020 HENSLEY LAMKIN RACHEL, INC.  
DOCUMENTS AS INSTRUMENTS OF SERVICE  
ARE GIVEN IN CONFIDENCE AND REMAIN  
THE PROPERTY OF HENSLEY LAMKIN  
RACHEL, INC. THIS DOCUMENT AND THE  
INFORMATION CONTAINED HEREIN MAY NOT  
BE DUPLICATED, USED, OR DISCLOSED  
WITHOUT WRITTEN CONSENT OF HENSLEY  
LAMKIN RACHEL, INC.

Project Title:  
NAHVI ROAD  
EXHIBIT C  
MANSFIELD, TX.

Project ID: #20410

Sheet No.



BUILDING TOTAL: MATERIAL / FENESTRATION PERCENTAGES	
WALLS	
BRICK	68.88%
BRICK - FIELD 01	47.11%
BRICK - FIELD 02	17.71%
BRICK - FIELD 03	4.06%
CEMENTITIOUS PANEL	14.97%
SIDING	16.13%
GLASS/WINDOW/DOOR	21.94%

MATERIAL LEGEND

- 01.1

BRICK MASONRY VENEER - FIELD COLOR 01
- 01.2

BRICK MASONRY VENEER - FIELD COLOR 02
- 01.3

BRICK MASONRY VENEER - FIELD COLOR 03
- 02.1

CEMENTITIOUS PANEL SYSTEM - FIELD COLOR 01
- 02.2

CEMENTITIOUS PANEL SYSTEM - FIELD COLOR 02
- 02.3

CEMENTITIOUS PANEL SYSTEM - FIELD COLOR 03
- 03

PATIO DOOR UNIT
- 04

PREFINISHED VINYL WINDOW SYSTEM
- 05.1

CEMENTITIOUS SIDING SYSTEM - FIELD COLOR 01
- 05.2

CEMENTITIOUS SIDING SYSTEM - FIELD COLOR 02
- 05.3

CEMENTITIOUS SIDING SYSTEM - FIELD COLOR 03
- 06.1

BRICK MASONRY BAND - FIELD COLOR 01
- 06.2

BRICK MASONRY BAND - FIELD COLOR 02
- 06.3

BRICK MASONRY BAND - FIELD COLOR 03
- 07

SPECIALTY WINDOW
- 08

CAST STONE
- 09

METAL RAILING SYSTEM
- 10

ASPHALT SHINGLE ROOFING SYSTEM
- 11


ALUMINIUM PARAPET COPING CAP
- 12

METAL CANOPY
- 13

DOWNSPOUT
- 14

RESIDENTIAL STEEL DOOR

KEY PLAN - BUILDING LEGEND

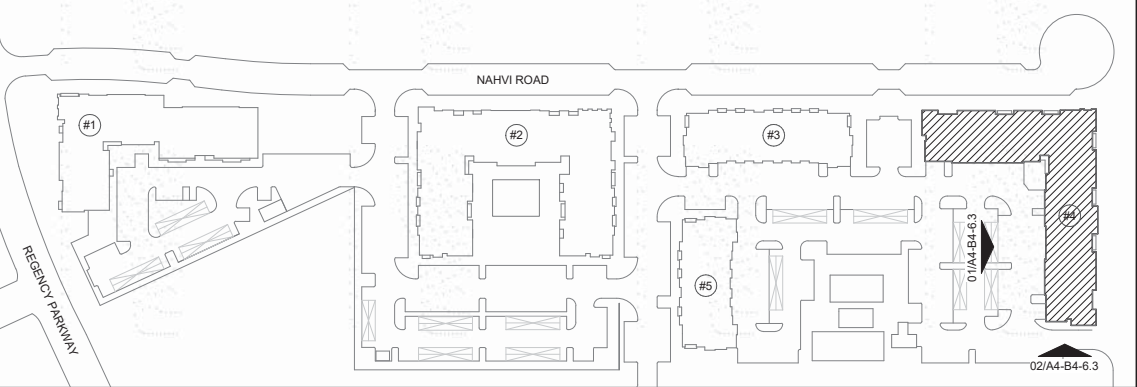

Notes:  
1) All roof mounted equipment shall be fully screened with parapet or guardrail height at a minimum of 12" higher than tallest equipment.



MATERIAL / FENESTRATION PERCENTAGES	
WALLS	
BRICK	82.94%
BRICK - FIELD 01	53.12%
BRICK - FIELD 02	29.82%
BRICK - FIELD 03	0%
CEMENTITIOUS PANEL	17.06%
SIDING	0%
GLASS/WINDOW/DOOR	14.52%



01 WEST ELEVATION -2  
SCALE: 3/32" = 1'-0"

MATERIAL / FENESTRATION PERCENTAGES	
WALLS	
BRICK	29.42%
BRICK - FIELD 01	24.93%
BRICK - FIELD 02	4.49%
BRICK - FIELD 03	0%
CEMENTITIOUS PANEL	20.64%
SIDING	49.94%
GLASS/WINDOW/DOOR	26.09%

CASE NUMBER \_SUP #21 - 001  
HENSLEY LAMKIN RACHEL, INC.  
14881 QUORUM DR#550  
DALLAS, TX-75254  
CONTACT PERSON -JUAN TORRES  
(sr. proj. manager)  
EMAIL - juan@hlrinc.net


Revisions



MATERIAL LEGEND

01.1	BRICK MASONRY VENEER - FIELD COLOR 01	04	PREFINISHED VINYL WINDOW SYSTEM	07	SPECIALTY WINDOW
01.2	BRICK MASONRY VENEER - FIELD COLOR 02	05.1	CEMENTITIOUS SIDING SYSTEM - FIELD COLOR 01	08	CAST STONE
01.3	BRICK MASONRY VENEER - FIELD COLOR 03	05.2	CEMENTITIOUS SIDING SYSTEM - FIELD COLOR 02	09	METAL RAILING SYSTEM
02.1	CEMENTITIOUS PANEL SYSTEM - FIELD COLOR 01	05.3	CEMENTITIOUS SIDING SYSTEM - FIELD COLOR 03	10	ASPHALT SHINGLE ROOFING SYSTEM
02.2	CEMENTITIOUS PANEL SYSTEM - FIELD COLOR 02	06.1	BRICK MASONRY BAND - FIELD COLOR 01	11	ALUMINIUM PARAPET COPING CAP
02.3	CEMENTITIOUS PANEL SYSTEM - FIELD COLOR 03	06.2	BRICK MASONRY BAND - FIELD COLOR 02	12	METAL CANOPY
03	PATIO DOOR UNIT	06.3	BRICK MASONRY BAND - FIELD COLOR 03	13	DOWNSPOUT
				14	RESIDENTIAL STEEL DOOR

KEY PLAN - BUILDING LEGEND

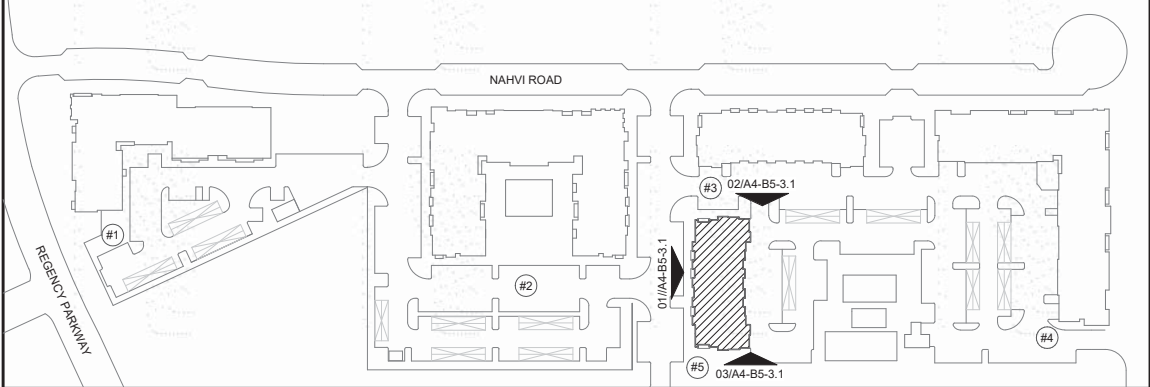

Notes:  
1) All roof mounted equipment shall be fully screened with parapet or guardrail height at a minimum of 12" higher than tallest equipment.

BUILDING TOTAL: MATERIAL / FENESTRATION PERCENTAGES	
<b>WALLS</b>	
BRICK	64.7%
BRICK - FIELD 01	50.6%
BRICK - FIELD 02	14.1%
CEMENTITIOUS PANEL	16.5%
SIDING	18.8%
<b>GLASS/WINDOW/DOOR</b>	21.9%



03 SOUTH ELEVATION  
SCALE: 3/32" = 1'-0"

MATERIAL / FENESTRATION PERCENTAGES	
<b>WALLS</b>	
BRICK	65.5%
BRICK - FIELD 01	55.1%
BRICK - FIELD 02	10.4%
CEMENTITIOUS PANEL	8.3%
SIDING	26.2%
<b>GLASS/WINDOW/DOOR</b>	22.5%



02 NORTH ELEVATION  
SCALE: 3/32" = 1'-0"

MATERIAL / FENESTRATION PERCENTAGES	
<b>WALLS</b>	
BRICK	84.8%
BRICK - FIELD 01	55.0%
BRICK - FIELD 02	29.8%
CEMENTITIOUS PANEL	8.3%
SIDING	6.9%
<b>GLASS/WINDOW/DOOR</b>	22.5%



01 WEST ELEVATION  
SCALE: 3/32" = 1'-0"

MATERIAL / FENESTRATION PERCENTAGES	
<b>WALLS</b>	
BRICK	75.2%
BRICK - FIELD 01	63.1%
BRICK - FIELD 02	12.1%
CEMENTITIOUS PANEL	28.4%
SIDING	0.0%
<b>GLASS/WINDOW/DOOR</b>	24.2%



CASE NUMBER \_SUP #21 - 001  
HENSLEY LAMKIN RACHEL, INC.  
14881 QUORUM DR#550  
DALLAS, TX 75254  
CONTACT PERSON - JUAN TORRES  
(sr. proj manager)  
EMAIL - juan@hlrinc.net



MATERIAL LEGEND

01.1	BRICK MASONRY VENEER - FIELD COLOR 01	04	PREFINISHED VINYL WINDOW SYSTEM	07	SPECIALTY WINDOW
01.2	BRICK MASONRY VENEER - FIELD COLOR 02	05.1	CEMENTITIOUS SIDING SYSTEM - FIELD COLOR 01	08	CAST STONE
01.3	BRICK MASONRY VENEER - FIELD COLOR 03	05.2	CEMENTITIOUS SIDING SYSTEM - FIELD COLOR 02	09	METAL RAILING SYSTEM
02.1	CEMENTITIOUS PANEL SYSTEM - FIELD COLOR 01	05.3	CEMENTITIOUS SIDING SYSTEM - FIELD COLOR 03	10	ASPHALT SHINGLE ROOFING SYSTEM
02.2	CEMENTITIOUS PANEL SYSTEM - FIELD COLOR 02	06.1	BRICK MASONRY BAND - FIELD COLOR 01	11	ALUMINIUM PARAPET COPING CAP
02.3	CEMENTITIOUS PANEL SYSTEM - FIELD COLOR 03	06.2	BRICK MASONRY BAND - FIELD COLOR 02	12	METAL CANOPY
03	PATIO DOOR UNIT	06.3	BRICK MASONRY BAND - FIELD COLOR 03	13	DOWNSPOUT
				14	RESIDENTIAL STEEL DOOR

KEY PLAN - BUILDING LEGEND

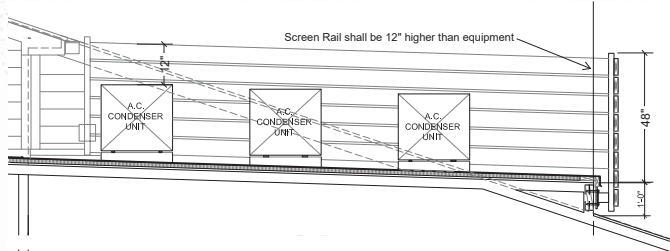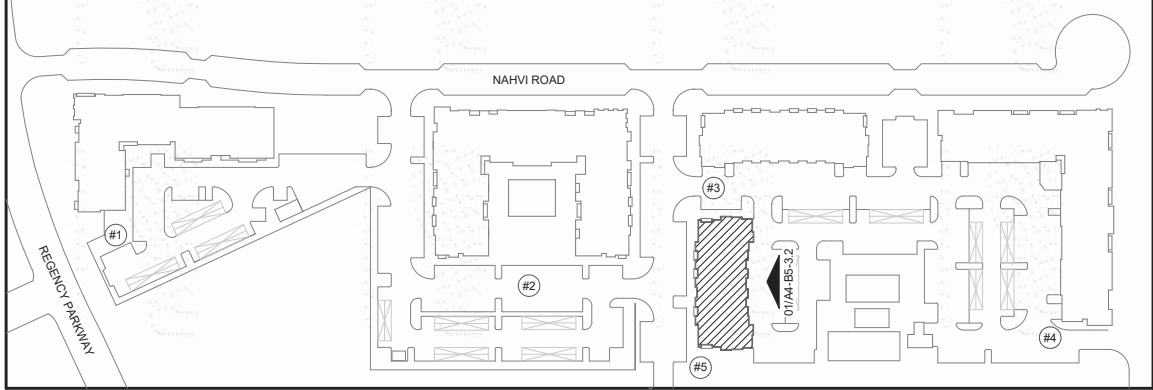

BUILDING TOTAL: MATERIAL / FENESTRATION PERCENTAGES	
<b>WALLS</b>	
BRICK - FIELD 01	64.7%
BRICK - FIELD 02	50.6%
CEMENTITIOUS PANEL	14.1%
SIDING	16.5%
GLASS/WINDOW/DOOR	18.8%

Notes:  
1) All roof mounted equipment shall be fully screened with parapet or guardrail height at a minimum of 12" higher than tallest equipment.



01 EAST ELEVATION  
SCALE: 3/32" = 1'-0"

MATERIAL / FENESTRATION PERCENTAGES	
<b>WALLS</b>	
BRICK	36.8%
BRICK - FIELD 01	29.2%
BRICK - FIELD 02	7.6%
CEMENTITIOUS PANEL	21.1%
SIDING	42.1%
GLASS/WINDOW/DOOR	18.7%

CASE NUMBER \_SUP #21 - 001  
HENSLEY LAMKIN RACHEL, INC.  
14881 QUORUM DR#550  
DALLAS, TX 75254  
CONTACT PERSON - JUAN TORRES  
(sr. proj manager)  
EMAIL - juan@hlrinc.net





PH: 972.726.9400

SCALE: 3/16" = 1'-0"



SCALE: 3/16" = 1'-0"

EMAIL - [juand@nline.net](mailto:juand@nline.net)

SCALE: 3" = 1'-0"

SCALE: 3" = 1'-0"

SCALE: 1 1/2" = 1'-0"

PAGE 13 OF 15





CONCEPT RENDER - BLDG 1 - INTERSECTION OF ROBERT ROAD AND RECENCY PARKWAY

Revisions

BRUCE W. RACHEL, AIA  
TX LICENCE NO. 14373  
PRELIMINARY DRAWING  
NOT FOR CONSTRUCTION  
NOT FOR GOVERNMENTAL REVIEW

(© 2020 HENSLEY LAMKIN RACHEL, INC.  
DOCUMENTS AS INSTRUMENTS OF SERVICE  
ARE GIVEN IN CONFIDENCE AND REMAIN  
THE PROPERTY OF HENSLEY LAMKIN  
RACHEL, INC. THIS DOCUMENT AND THE  
INFORMATION CONTAINED HEREIN MAY NOT  
BE DUPLICATED, USED, OR DISCLOSED  
WITHOUT WRITTEN CONSENT OF HENSLEY  
LAMKIN RACHEL, INC.

Project Title:  
**NAHVI ROAD**  
  
EXHIBIT C  
  
MANSFIELD, TX.





CONCEPT RENDER - BLDG 2 - LEASING ALONG NAHVI RD

Revisions

BRUCE W. RACHEL, AIA  
TX LICENCE NO. 14373  
PRELIMINARY DRAWING  
NOT FOR CONSTRUCTION  
NOT FOR GOVERNMENTAL REVIEW

(© 2020 HENSLEY LAMKIN RACHEL, INC.  
DOCUMENTS AS INSTRUMENTS OF SERVICE  
ARE GIVEN IN CONFIDENCE AND REMAIN  
THE PROPERTY OF HENSLEY LAMKIN  
RACHEL, INC. THIS DOCUMENT AND THE  
INFORMATION CONTAINED HEREIN MAY NOT  
BE DUPLICATED, USED, OR DISCLOSED  
WITHOUT WRITTEN CONSENT OF HENSLEY  
LAMKIN RACHEL, INC.

Project Title:  
**NAHVI ROAD**  
  
EXHIBIT C  
  
MANSFIELD, TX.