

## 1



UTILITY PLAN




CARNEY  
ENGINEERING  
COMPANY

1000 Ridge Motor Club  
P.O. Box 1000  
Rt. 1, Box 1000  
Rt. 1, Box 1000

model fit =  $\Delta^2 I$   
 goodness of fit =  $\chi^2 / df$   
 model type = path, SEM  
 theory =  $E^* = E$   
 reference list = 52


C3  
- 5 -

Suite Plan Location

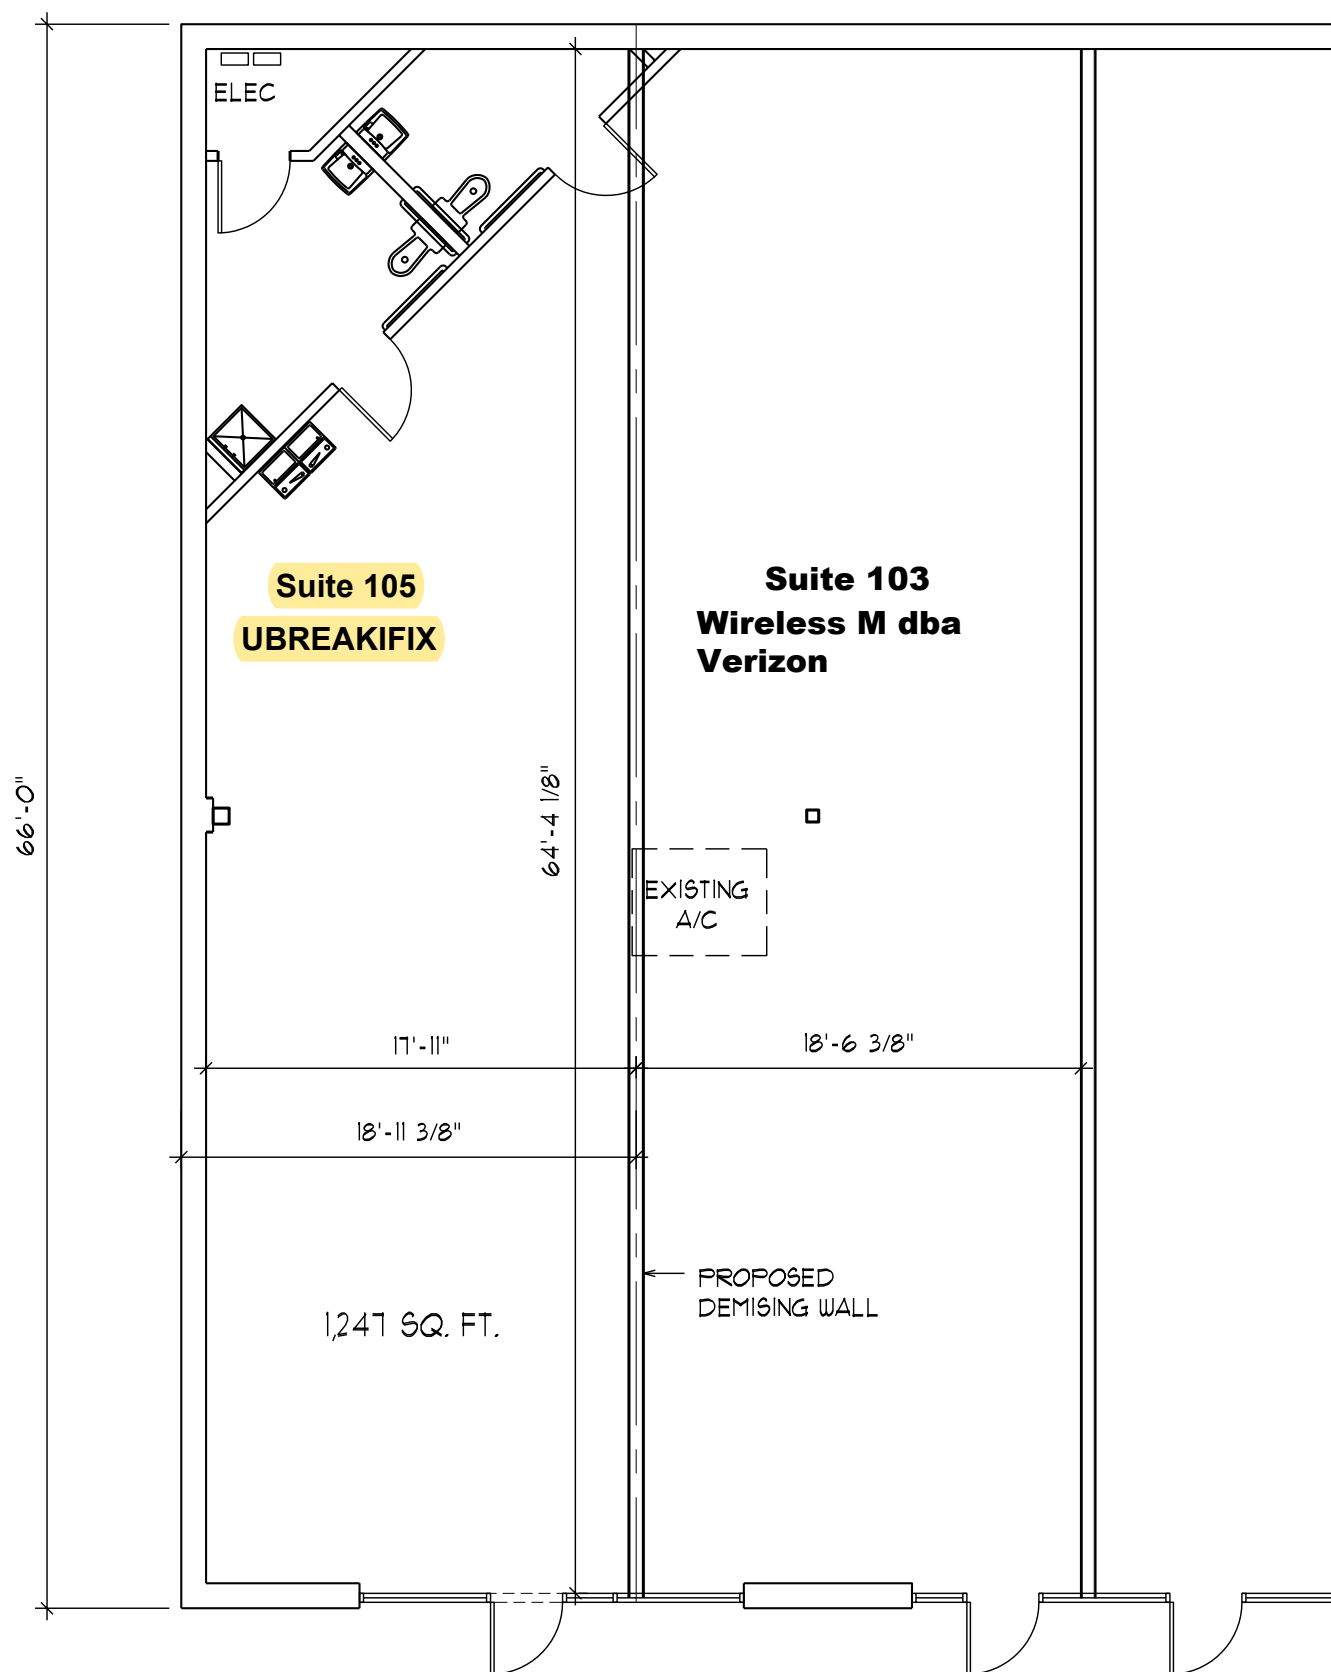

**PROPOSED FLOOR PLAN**

1/8" = 1'-0"

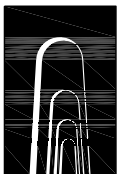

**Jordan Architects L.L.C.**  
402 W. Wheatland Road, Suite 102  
Duncanville, Texas 75116  
office: 972-572-6777  
cell: 214-532-9163  
fax: 972-572-6888  
don@jordanarchitectsllc.com

DEMISE PLAN  
SUITE 103  
2891 MATLOCK RD.  
MANSFIELD, TEXAS  
3-17-16

CHENEY & MATHIS PROPERTIES LLC