

**Illuminated Channel Letter ID Sign - 54.8 SQ FT**  
1/2" = 1'

5"Deep fabricated channel letters, pre-finished white .063 aluminum backs with clinched .040 pre-finished coil returns

1" Dark Bronze standard trimcap with translucent 3/16" #7328 White acrylic faces  
Budget Logo- Applied translucent vinyl graphics



Internally illuminated with white LED lighting, Agilight Pro 160 6500k

All secondary wiring ran thru common brake-formed 7"H x 2"Deep two-part aluminum wire-way  
All power supplies located behind parapet wall in exterior rated boxes

**Coil/Trimcap**  
101 Linear Feet

**Colors to Match**

PMS 186	
Oracal 5700-030	
Akzo Nobel Sign20595	
Dark Orange - PMS 166C	
Arlon 2500-2119	
Akzo Nobel Sign #31129	
Orange - PMS 144C	
Arlon 2500-84	
Blue - PMS 294C	
Akzo Nobel Sign60941	
Arlon 2500-3238	
Letter Coil Returns	
Std White	
Wireway	
SW 7013 Ivory Lace	

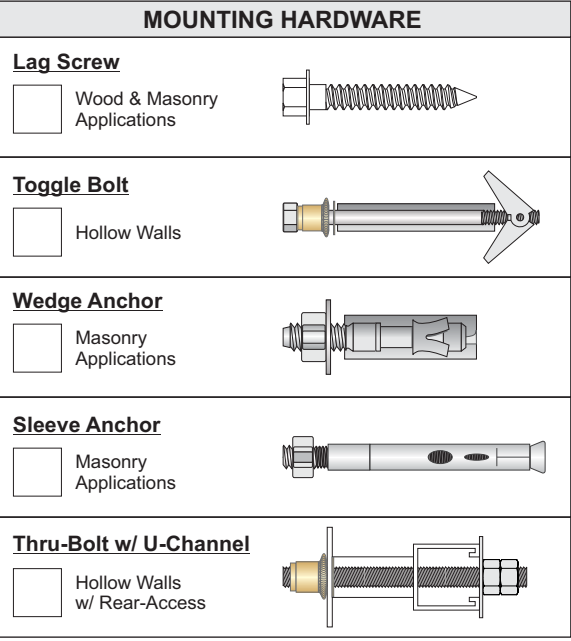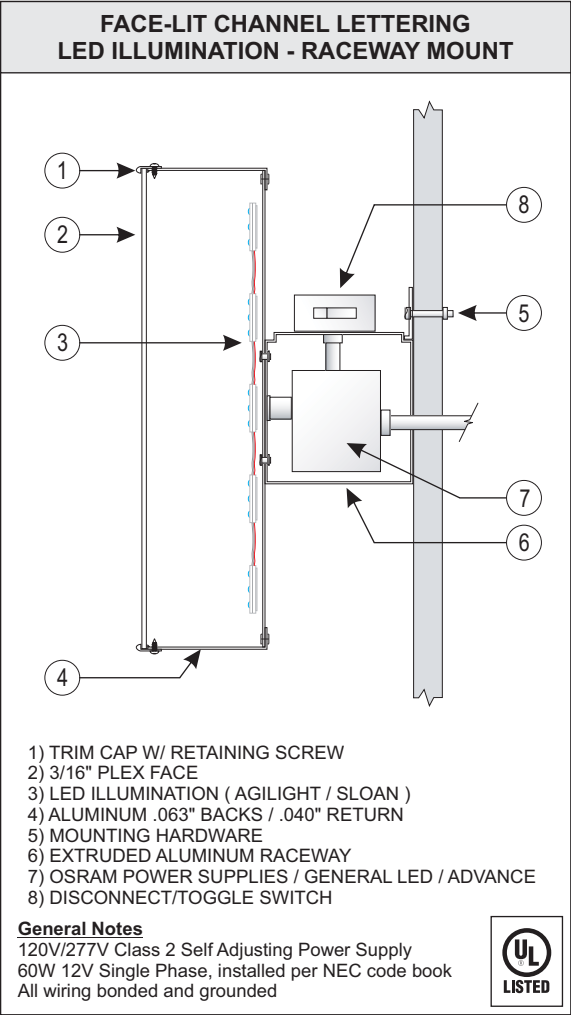

Client  
Avis Budget Group

Customer Approval

Project Name & Location  
Multi-Brand Retail Location  
990 N.US 287, Ste 108, Mansfield TX

Job Number  
7040276

Date  
01.27.21

Drawn By  
rm

SWS WO CODE  
☐ F ☐ E  
☐ V ☐ R  
☐ C ☐ O  
☐ P


**Revisions**

03.04.21  
08.19.21

**SUP#21-006**

THIS DRAWING IS PROPERTY  
OF SOUTH WATER SIGNS  
ALL RIGHTS OF REPRODUCTION  
ARE RESERVED BY  
SOUTH WATER SIGNS



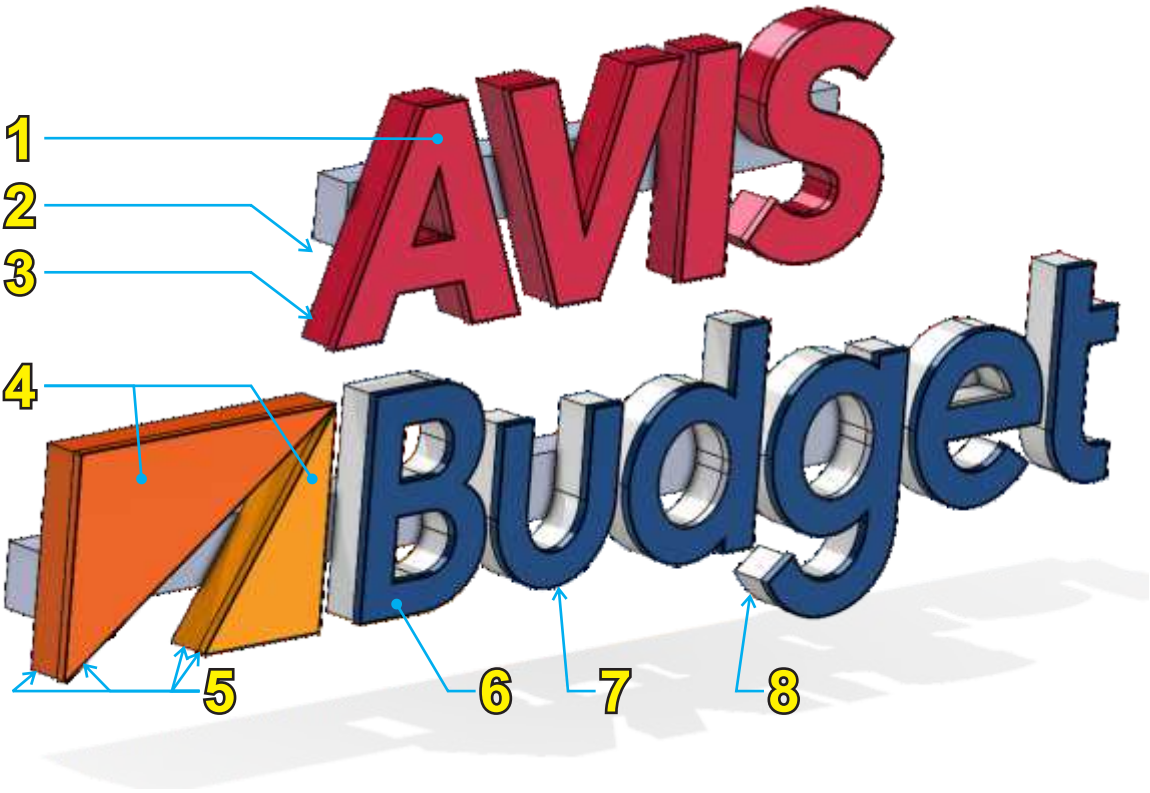

- AVIS Letters**
- 1 #7328 White Acrylic / Red Translucent Vinyl
  - 2 Standard Red Trimcap - Jewelite True Red (or equal)
  - 3 Painted Red Coil Returns - Gloss
- Budget Logo**
- 4 White Acrylic / Orange Translucent vinyls
  - 5 Coil/Trimcap - Painted Respective Orange colors - Semi-gloss
- Budget Letters**
- 6 White Acrylic / Blue Translucent Vinyl
  - 7 Painted Blue Trimcap
  - 8 Std White Coil Returns - Semi-gloss



Client	Avis Budget Group
Customer Approval	

Project Name & Location	Multi-Brand Retail Location 990 N.US 287, Ste 108, Mansfield TX
Job Number	7040276

Date	01.27.21								
Drawn By	rm								
SWS WO CODE	<table><tr><td><input type="checkbox"/> F</td><td><input type="checkbox"/> E</td></tr><tr><td><input type="checkbox"/> V</td><td><input type="checkbox"/> R</td></tr><tr><td><input type="checkbox"/> C</td><td><input type="checkbox"/> O</td></tr><tr><td><input type="checkbox"/> P</td><td></td></tr></table>	<input type="checkbox"/> F	<input type="checkbox"/> E	<input type="checkbox"/> V	<input type="checkbox"/> R	<input type="checkbox"/> C	<input type="checkbox"/> O	<input type="checkbox"/> P	
<input type="checkbox"/> F	<input type="checkbox"/> E								
<input type="checkbox"/> V	<input type="checkbox"/> R								
<input type="checkbox"/> C	<input type="checkbox"/> O								
<input type="checkbox"/> P									

Revisions
03.04.21
08.19.21
SUP#21-006

THIS DRAWING IS PROPERTY  
OF SOUTH WATER SIGNS  
ALL RIGHTS OF REPRODUCTION  
ARE RESERVED BY  
SOUTH WATER SIGNS




Exhibit D.3

16"

AVIS



19 5/16"

Store Hours

Mon - Fri

0:00am - 0:00pm

Saturday

0:00am - 0:00pm

Sunday

0:00am - 0:00pm

24 Hour Customer Service - Please Call

800 000 0000

We Feature TOBACCO-FREE Stores

and SMOKE-FREE Vehicles




This location is independently operated by:

OPERATOR NAME HERE

7/8"H Cap Ht

All Elements White Vinyl  
\*Shown black for clarity\*

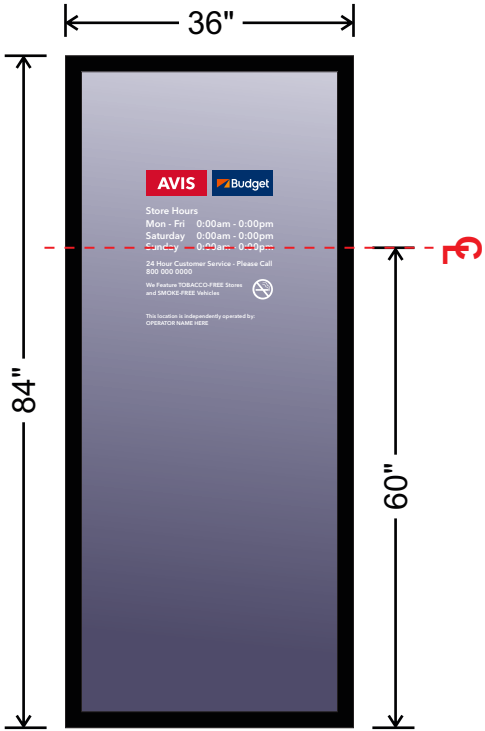

Door Placement  
Scale: 1/2" = 1'-0"

AVIS/Budget Hours Vinyl Graphics

3" = 1'

First surface applied cut vinyl graphics in respective colors

Exact placement TBD in field based on field conditions

Qty 1 Set

Color Name

Arlon 2500-3238  
Over 2100-02 White



Arlon 2100-83



Arlon 2500-84  
Over 2100-02 White



Arlon 2500-4217



Oracal 951-010



Client  
Avis Budget Group

Customer Approval

Project Name & Location  
Multi-Brand Retail Location  
990 N.US 287, Ste 108, Mansfield TX

Job Number  
7040276

Date  
01.27.21

Drawn By  
rm

SWS WO CODE  
☐ F ☐ E  
☐ V ☐ R  
☐ C ☐ O  
☐ P

Revisions

03.04.21  
08.19.21

SUP#21-006

THIS DRAWING IS PROPERTY  
OF SOUTH WATER SIGNS  
ALL RIGHTS OF REPRODUCTION  
ARE RESERVED BY  
SOUTH WATER SIGNS







Typical Panel Dimensions -  
CS - 53.75" x 15.50"  
VO - 51.75" x 13.25"



**Multi-Tenant Pylon**

NTS

No sign required, all spaces occupied



Client  
Avis Budget Group

Customer Approval

Project Name & Location  
Multi-Brand Retail Location  
990 N.US 287, Ste 108, Mansfield TX

Job Number  
7040276

Date  
01.27.21

Drawn By  
rm

SWS WO CODE  
☐ F ☐ E  
☐ V ☐ R  
☐ C ☐ O  
☐ P

Revisions

03.04.21  
08.19.21

SUP#21-006

THIS DRAWING IS PROPERTY  
OF SOUTH WATER SIGNS  
ALL RIGHTS OF REPRODUCTION  
ARE RESERVED BY  
SOUTH WATER SIGNS

